

CURVED RIDGE DETAIL

Date: 27.02.2017


Drawing no: 33

Drawn by:

Rev.

Scale: 1/5

File no: D3

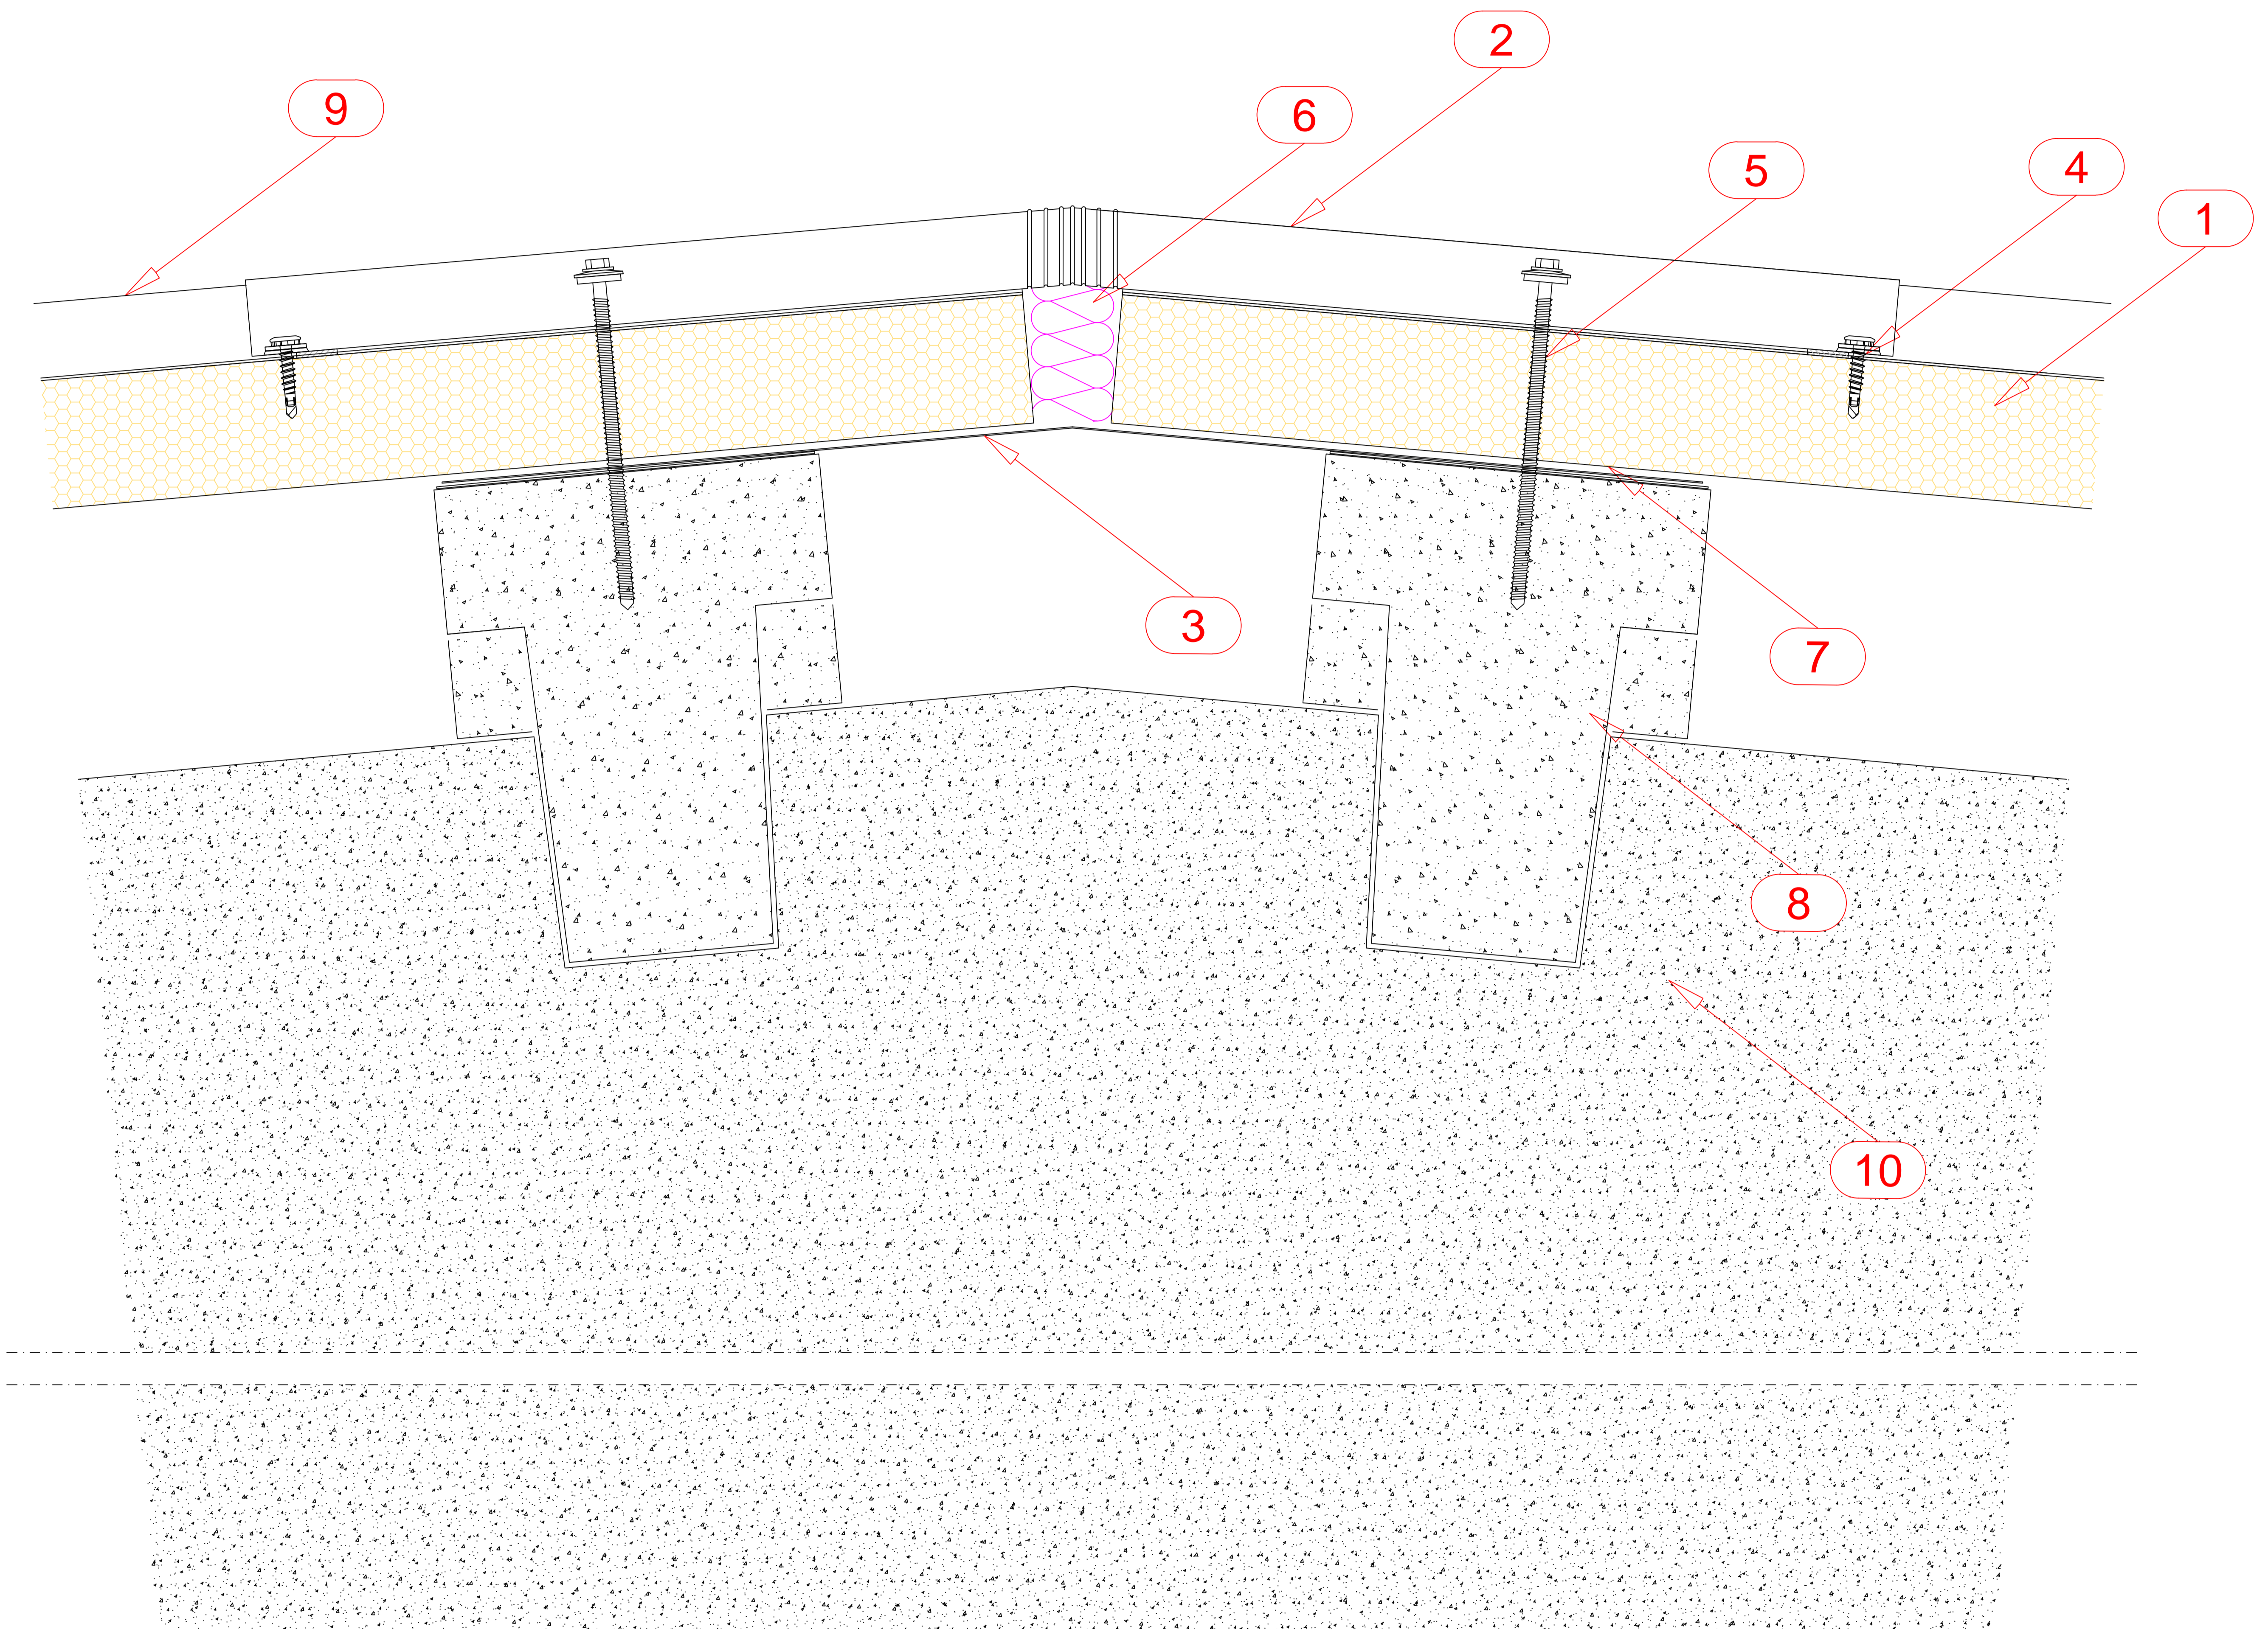

- 1. ROOF PANEL
- 2. CURVED EXTERNAL RIDGE FLASHING
- 3. INTERNAL RIDGE FLASHING
- 4. FASTENER
- 5. FASTENER
- 6. THERMAL INSULATION
- 7. SEALANT
- 8. CONCRETE PURLIN
- 9. CAP PROFILE
- 10. CONCRETE CONSTRUCTION