


Contents of drawing:

PLINTH DETAIL

Date:	22.02.2017	Drawing no:	16
Drawn by:		Rev.	
Scale:	1/5	File no:	D2

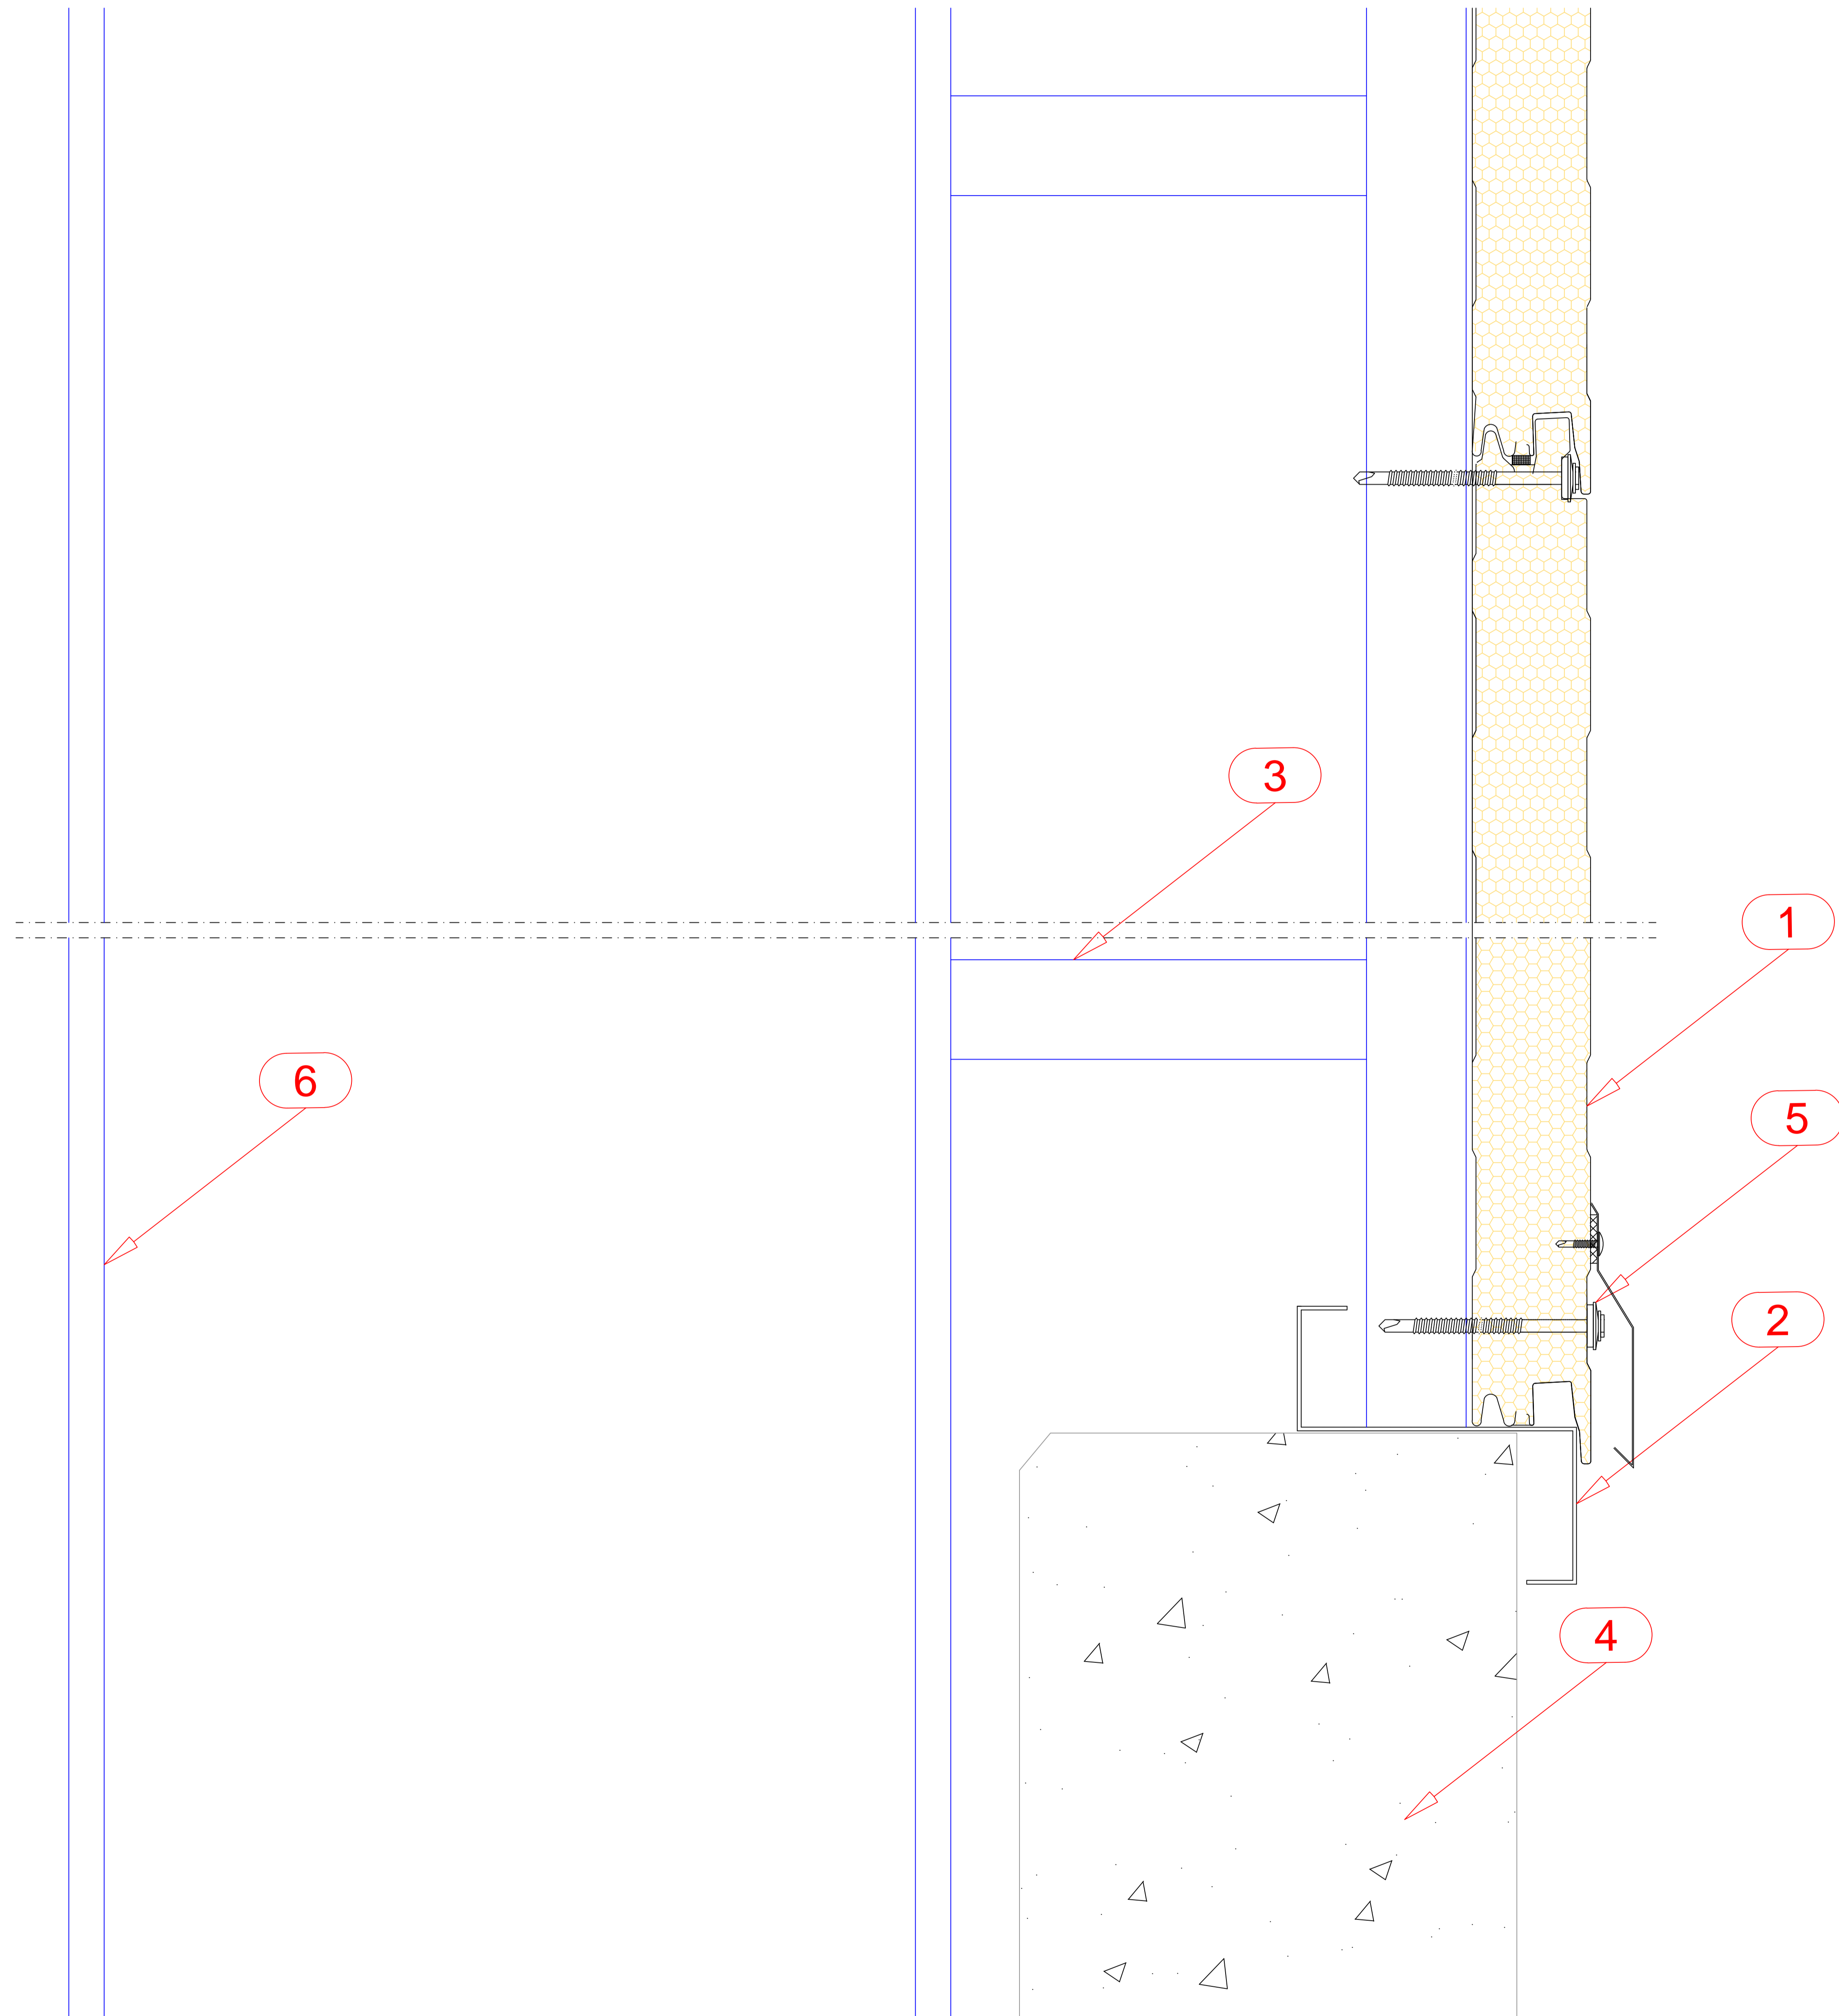

- 1. HORIZONTALLY LAID WALL PANEL
- 2. SILL FLASHING
- 3. PURLIN
- 4. CONCRETE
- 5. FASTENER
- 6. STEEL CONSTRUCTION