


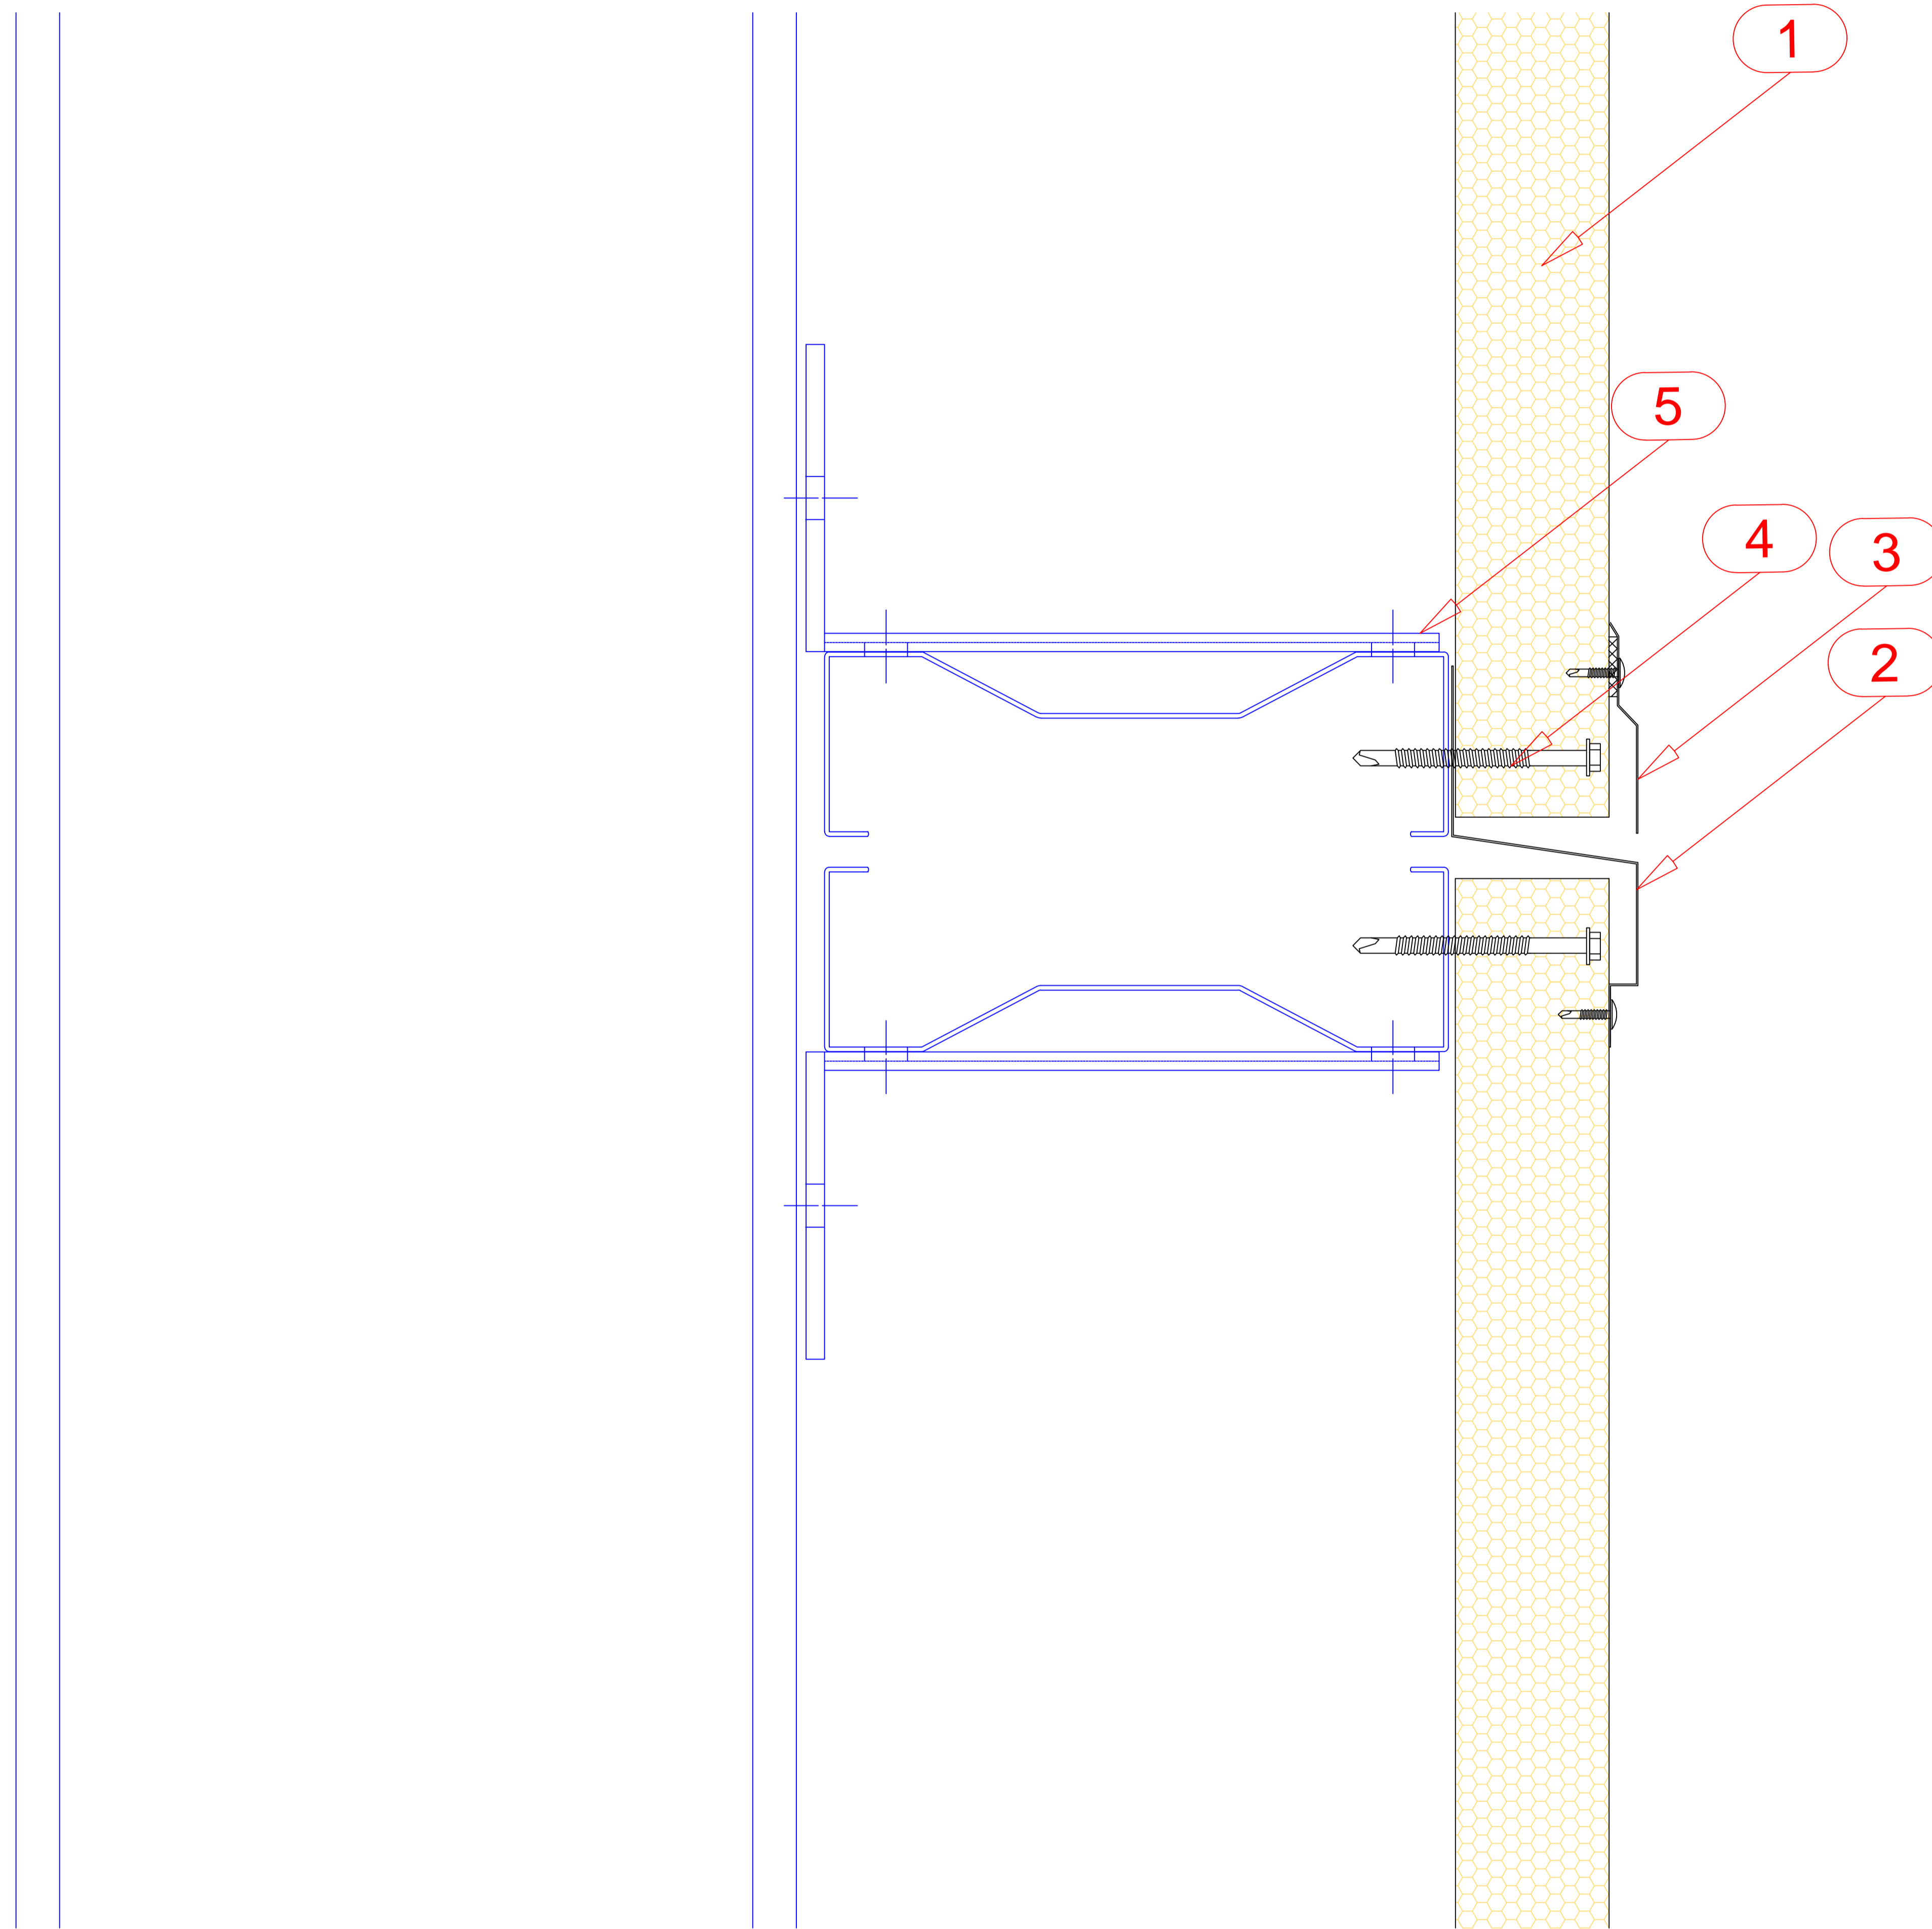

Contents of drawing:

CROSS JOINT DETAIL - WALL PANEL

Date:	23.02.2017	Drawing no:	20
Drawn by:		Rev.:	
Scale:	1/5	File no:	D10



- 1. VERTICALLY LAID WALL PANEL
- 2. CROSS JOINT FLASHING
- 3. SILL FLASHING
- 4. FASTENER
- 5. PURLIN

The details given in this drawing may change project to project.