



Contents of drawing:

### CONSOLE WALL PANEL DETAIL

Date: 03.03.2017


Drawing no: 49

Drawn by:

Rev.

Scale: 1/10

File no:

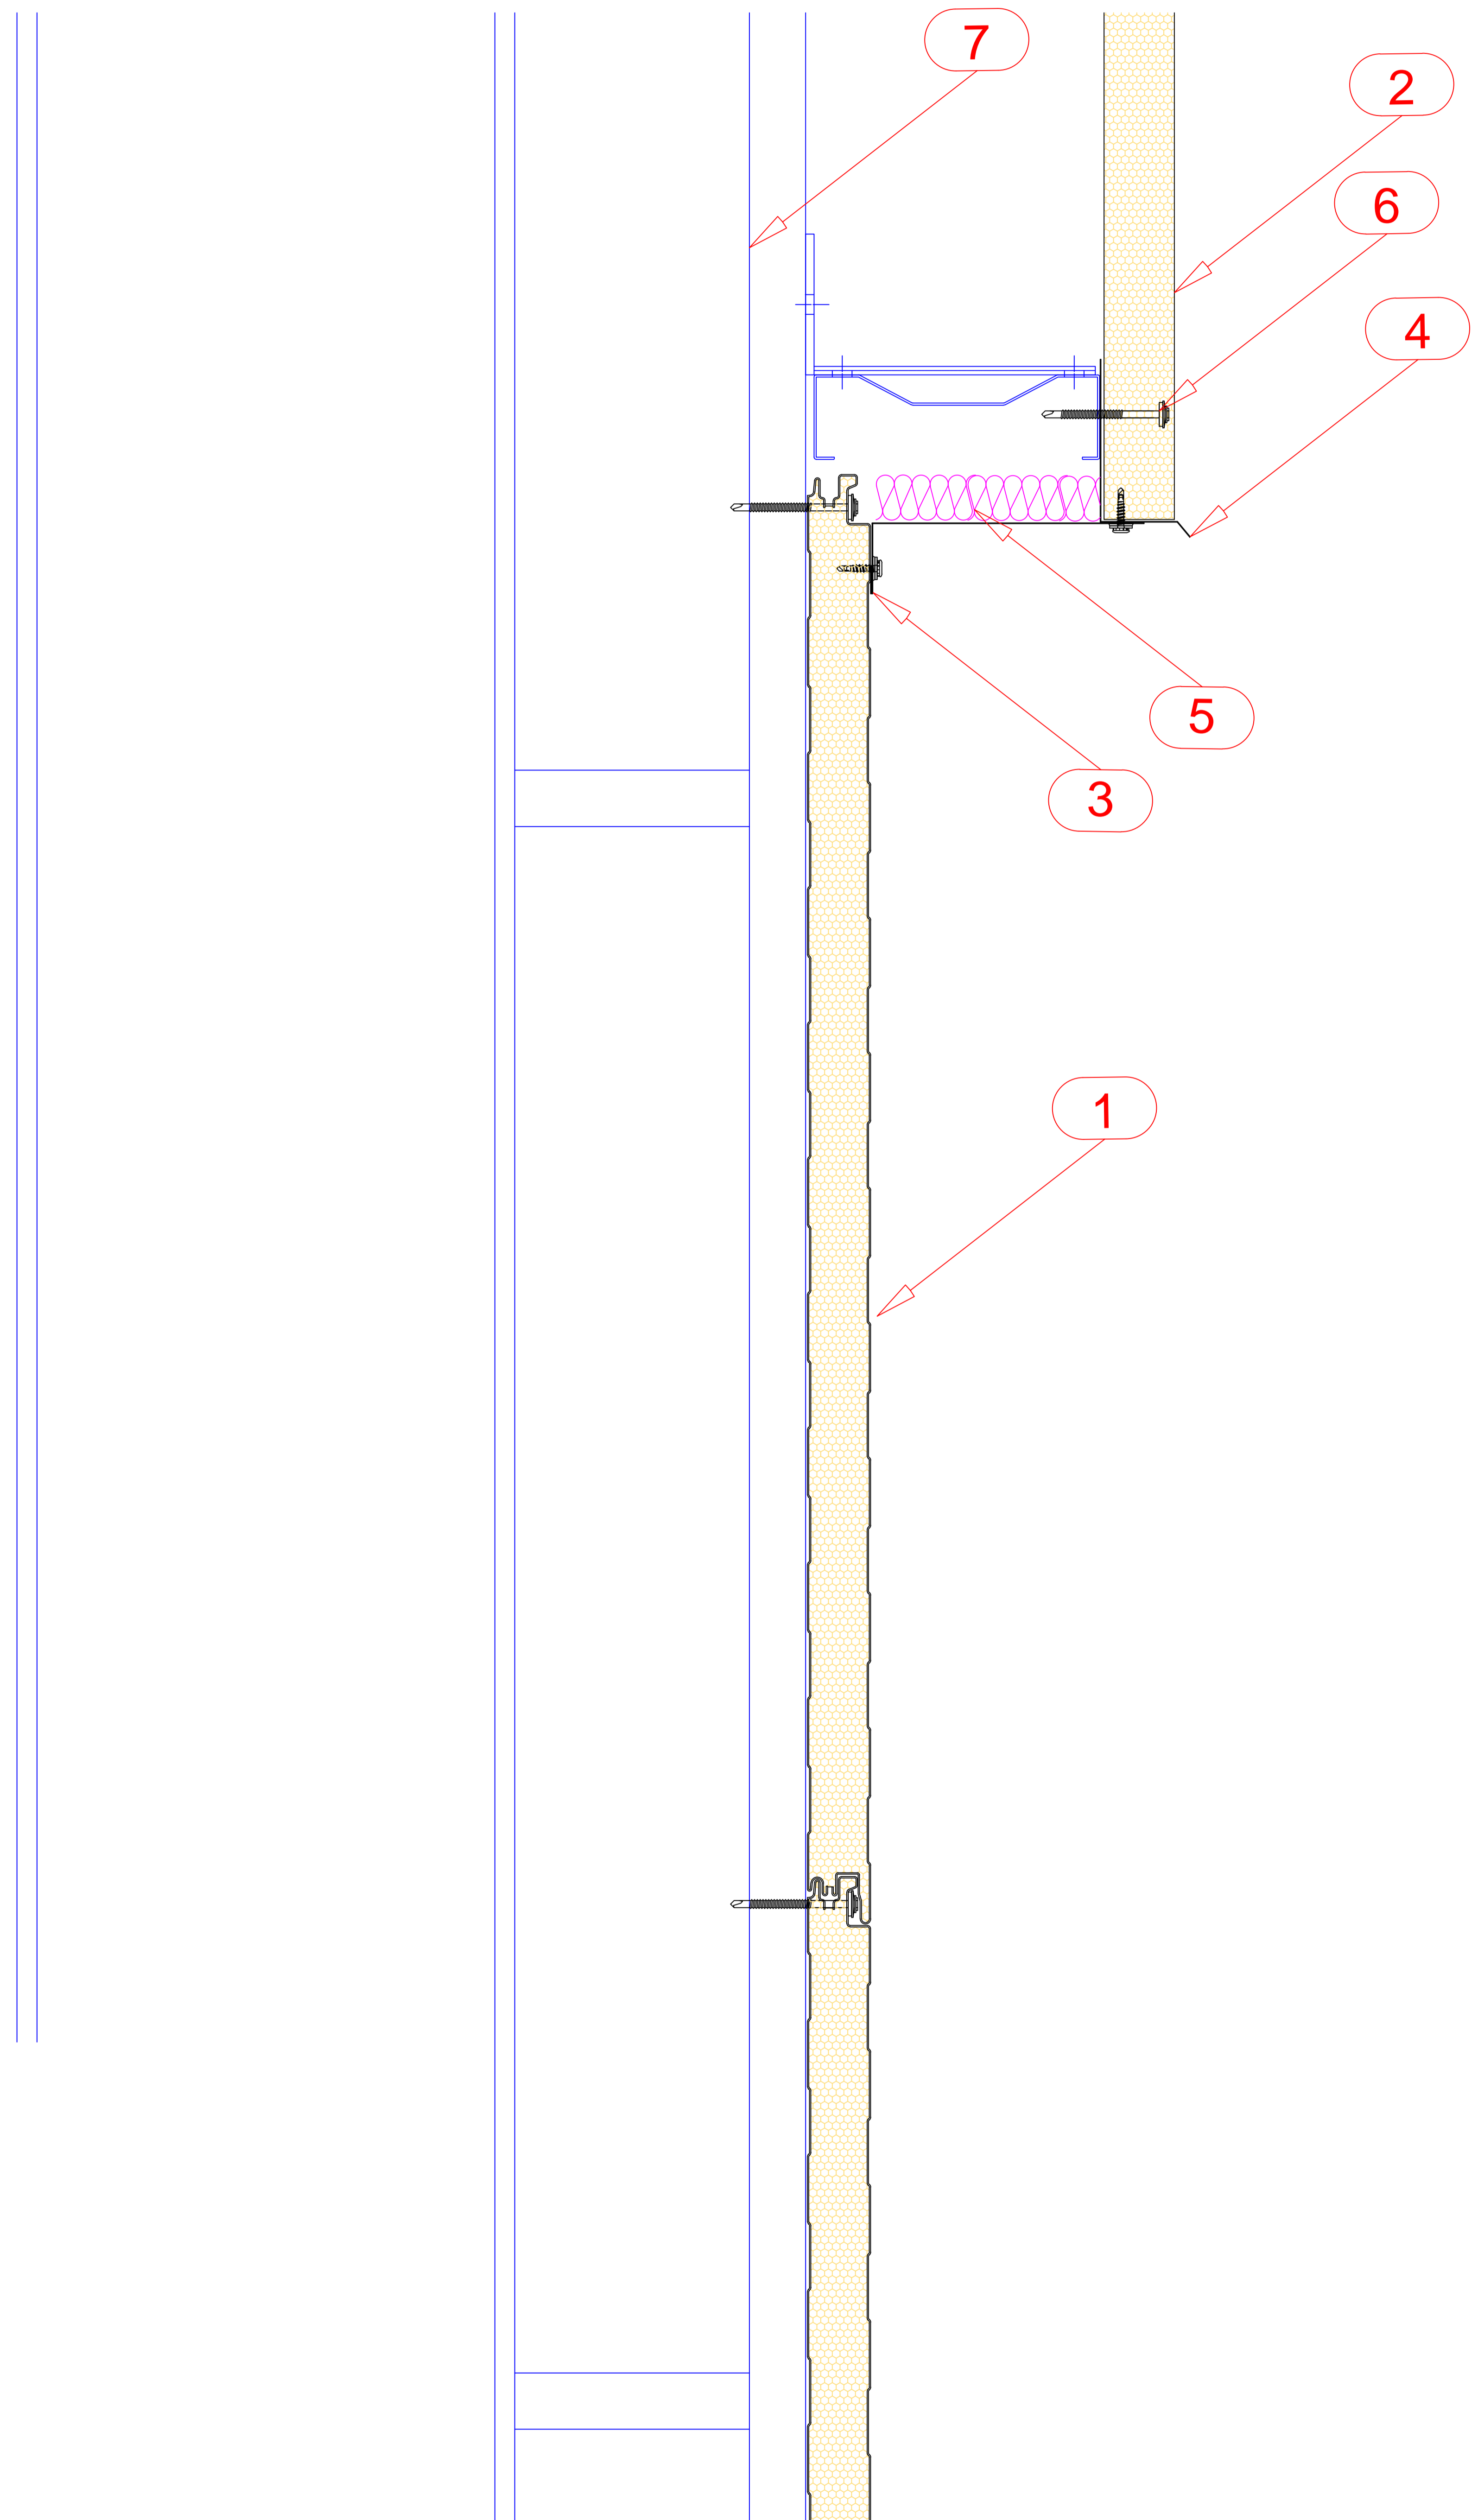

- 1. HORIZONTALLY LAID WALL PANEL
- 2. VERTICALLY LAID WALL PANEL
- 3. FLASHING
- 4. SILL FLASHING
- 5. THERMAL INSULATION
- 6. FASTENER
- 7. STEEL CONSTRUCTION