


Contents of drawing:

END WALL DETAIL

Date:	20.02.2017	Drawing no:	6
Drawn by:		Rev.	01
Scale:	1/5	File no:	

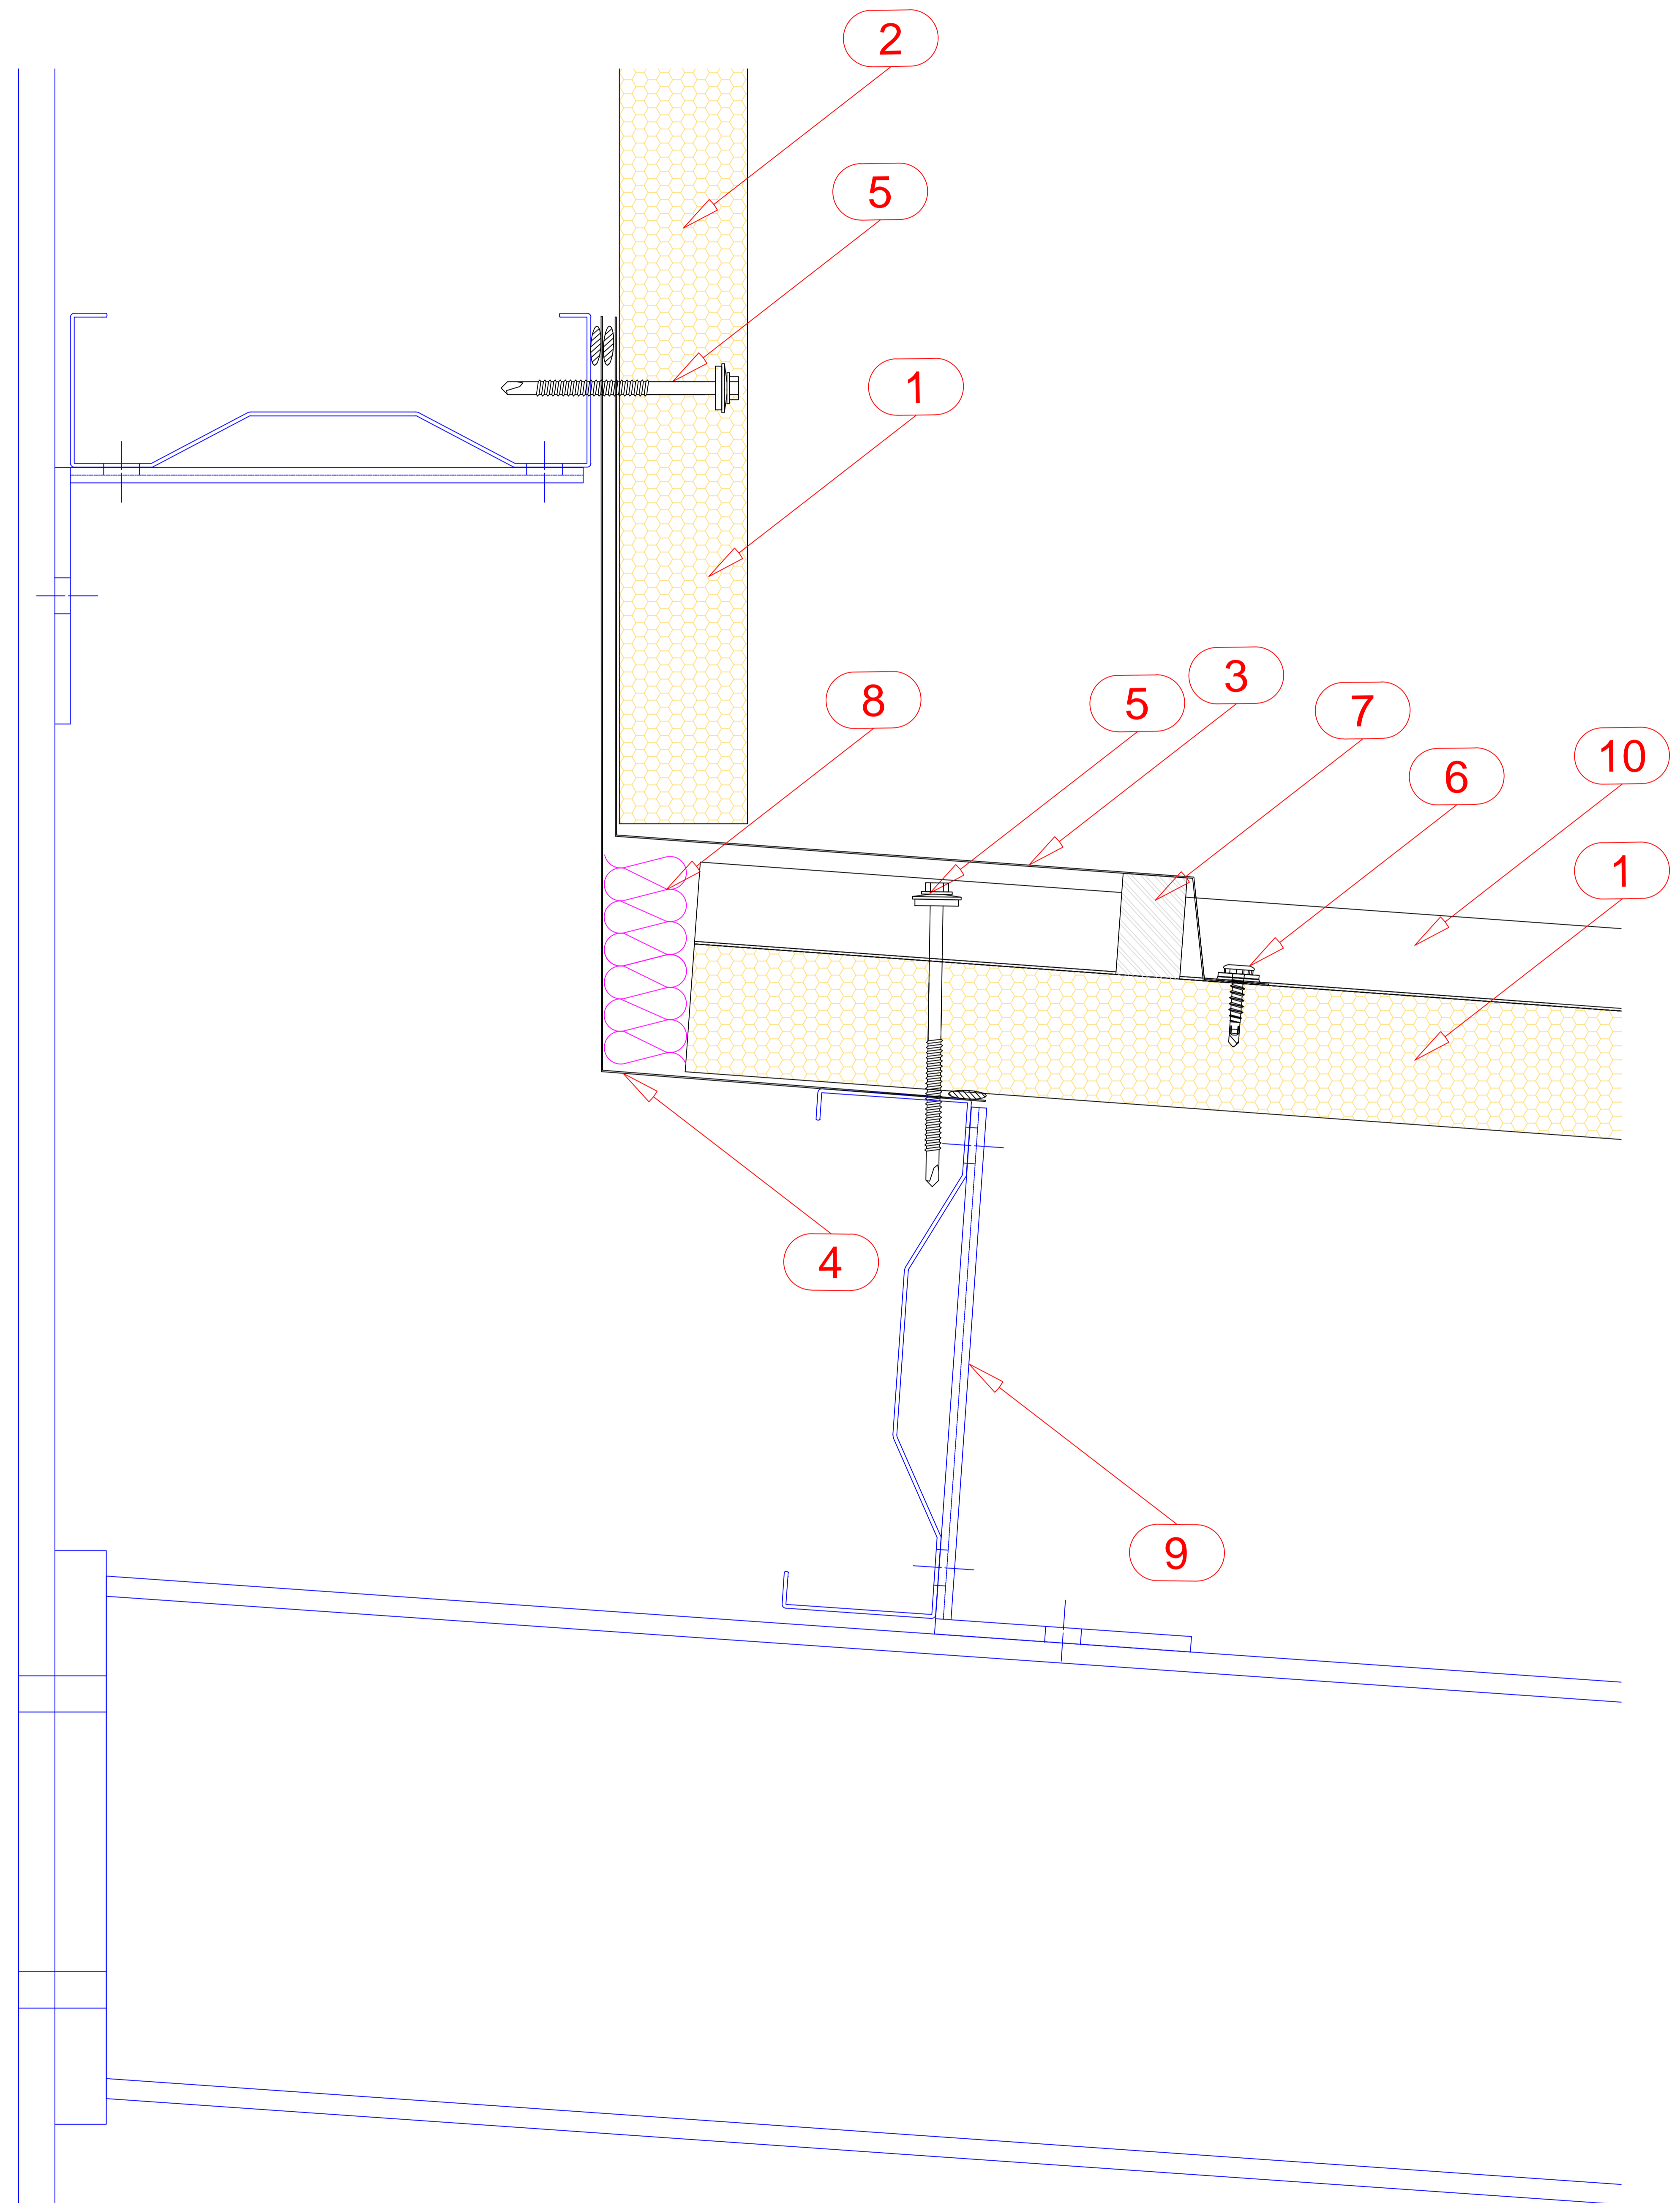

- 1. ROOF PANEL
- 2. WALL PANEL
- 3. EXTERNAL FLASHING
- 4. INTERNAL FLASHING
- 5. FASTENER
- 6. FASTENER
- 7. SEALANT
- 8. THERMAL INSULATION
- 9. PURLIN
- 10. CAP PROFILE