

Contents of drawing:

## RIDGE DETAIL

Date: 20.02.2017


Drawing no:

Drawn by:

Rev. 01

Scale: 1/5

File no: D3

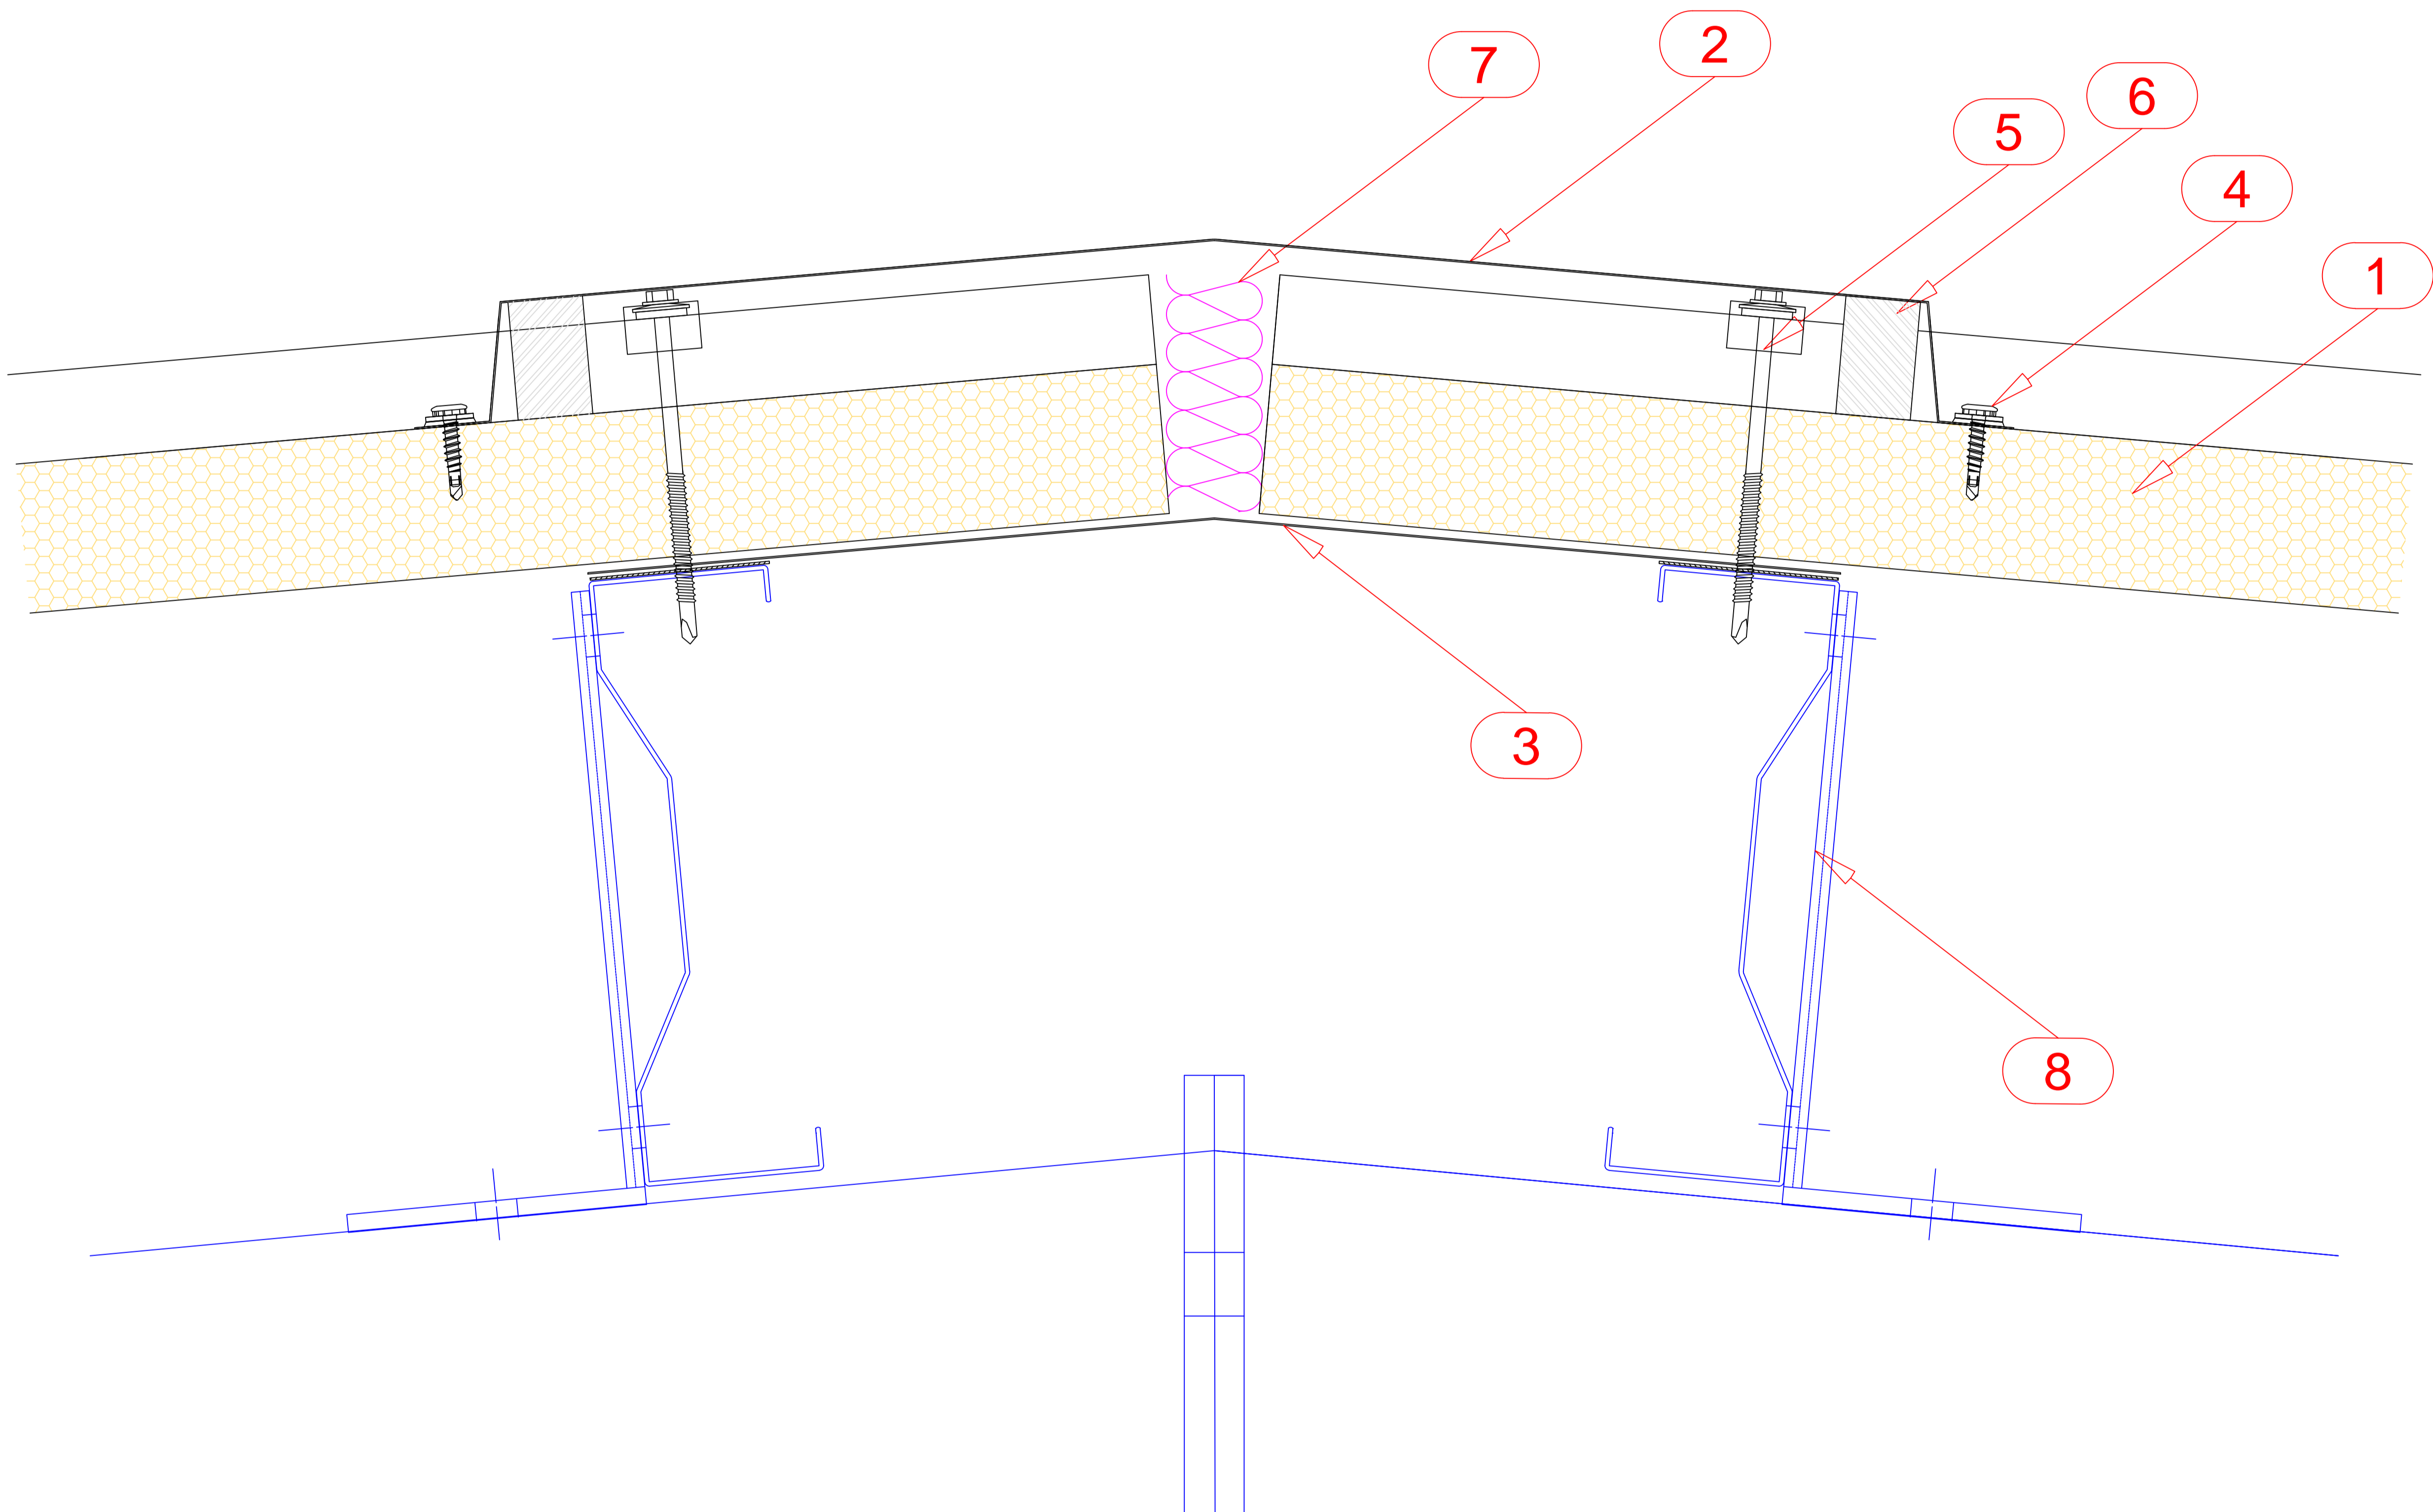

- 1. ROOF PANEL
- 2. EXTERNAL RIDGE FLASHING
- 3. INTERNAL RIDGE FLASHING
- 4. FASTENER
- 5. FASTENER
- 6. SEALANT
- 7. THERMAL INSULATION
- 8. PURLIN