




Contents of drawing:

INDUSTRIAL DOOR - VERTICAL SECTION

Date:	01.03.2017	Drawing no:	39
Drawn by:		Rev.	
Scale:	1/5	File no:	D11

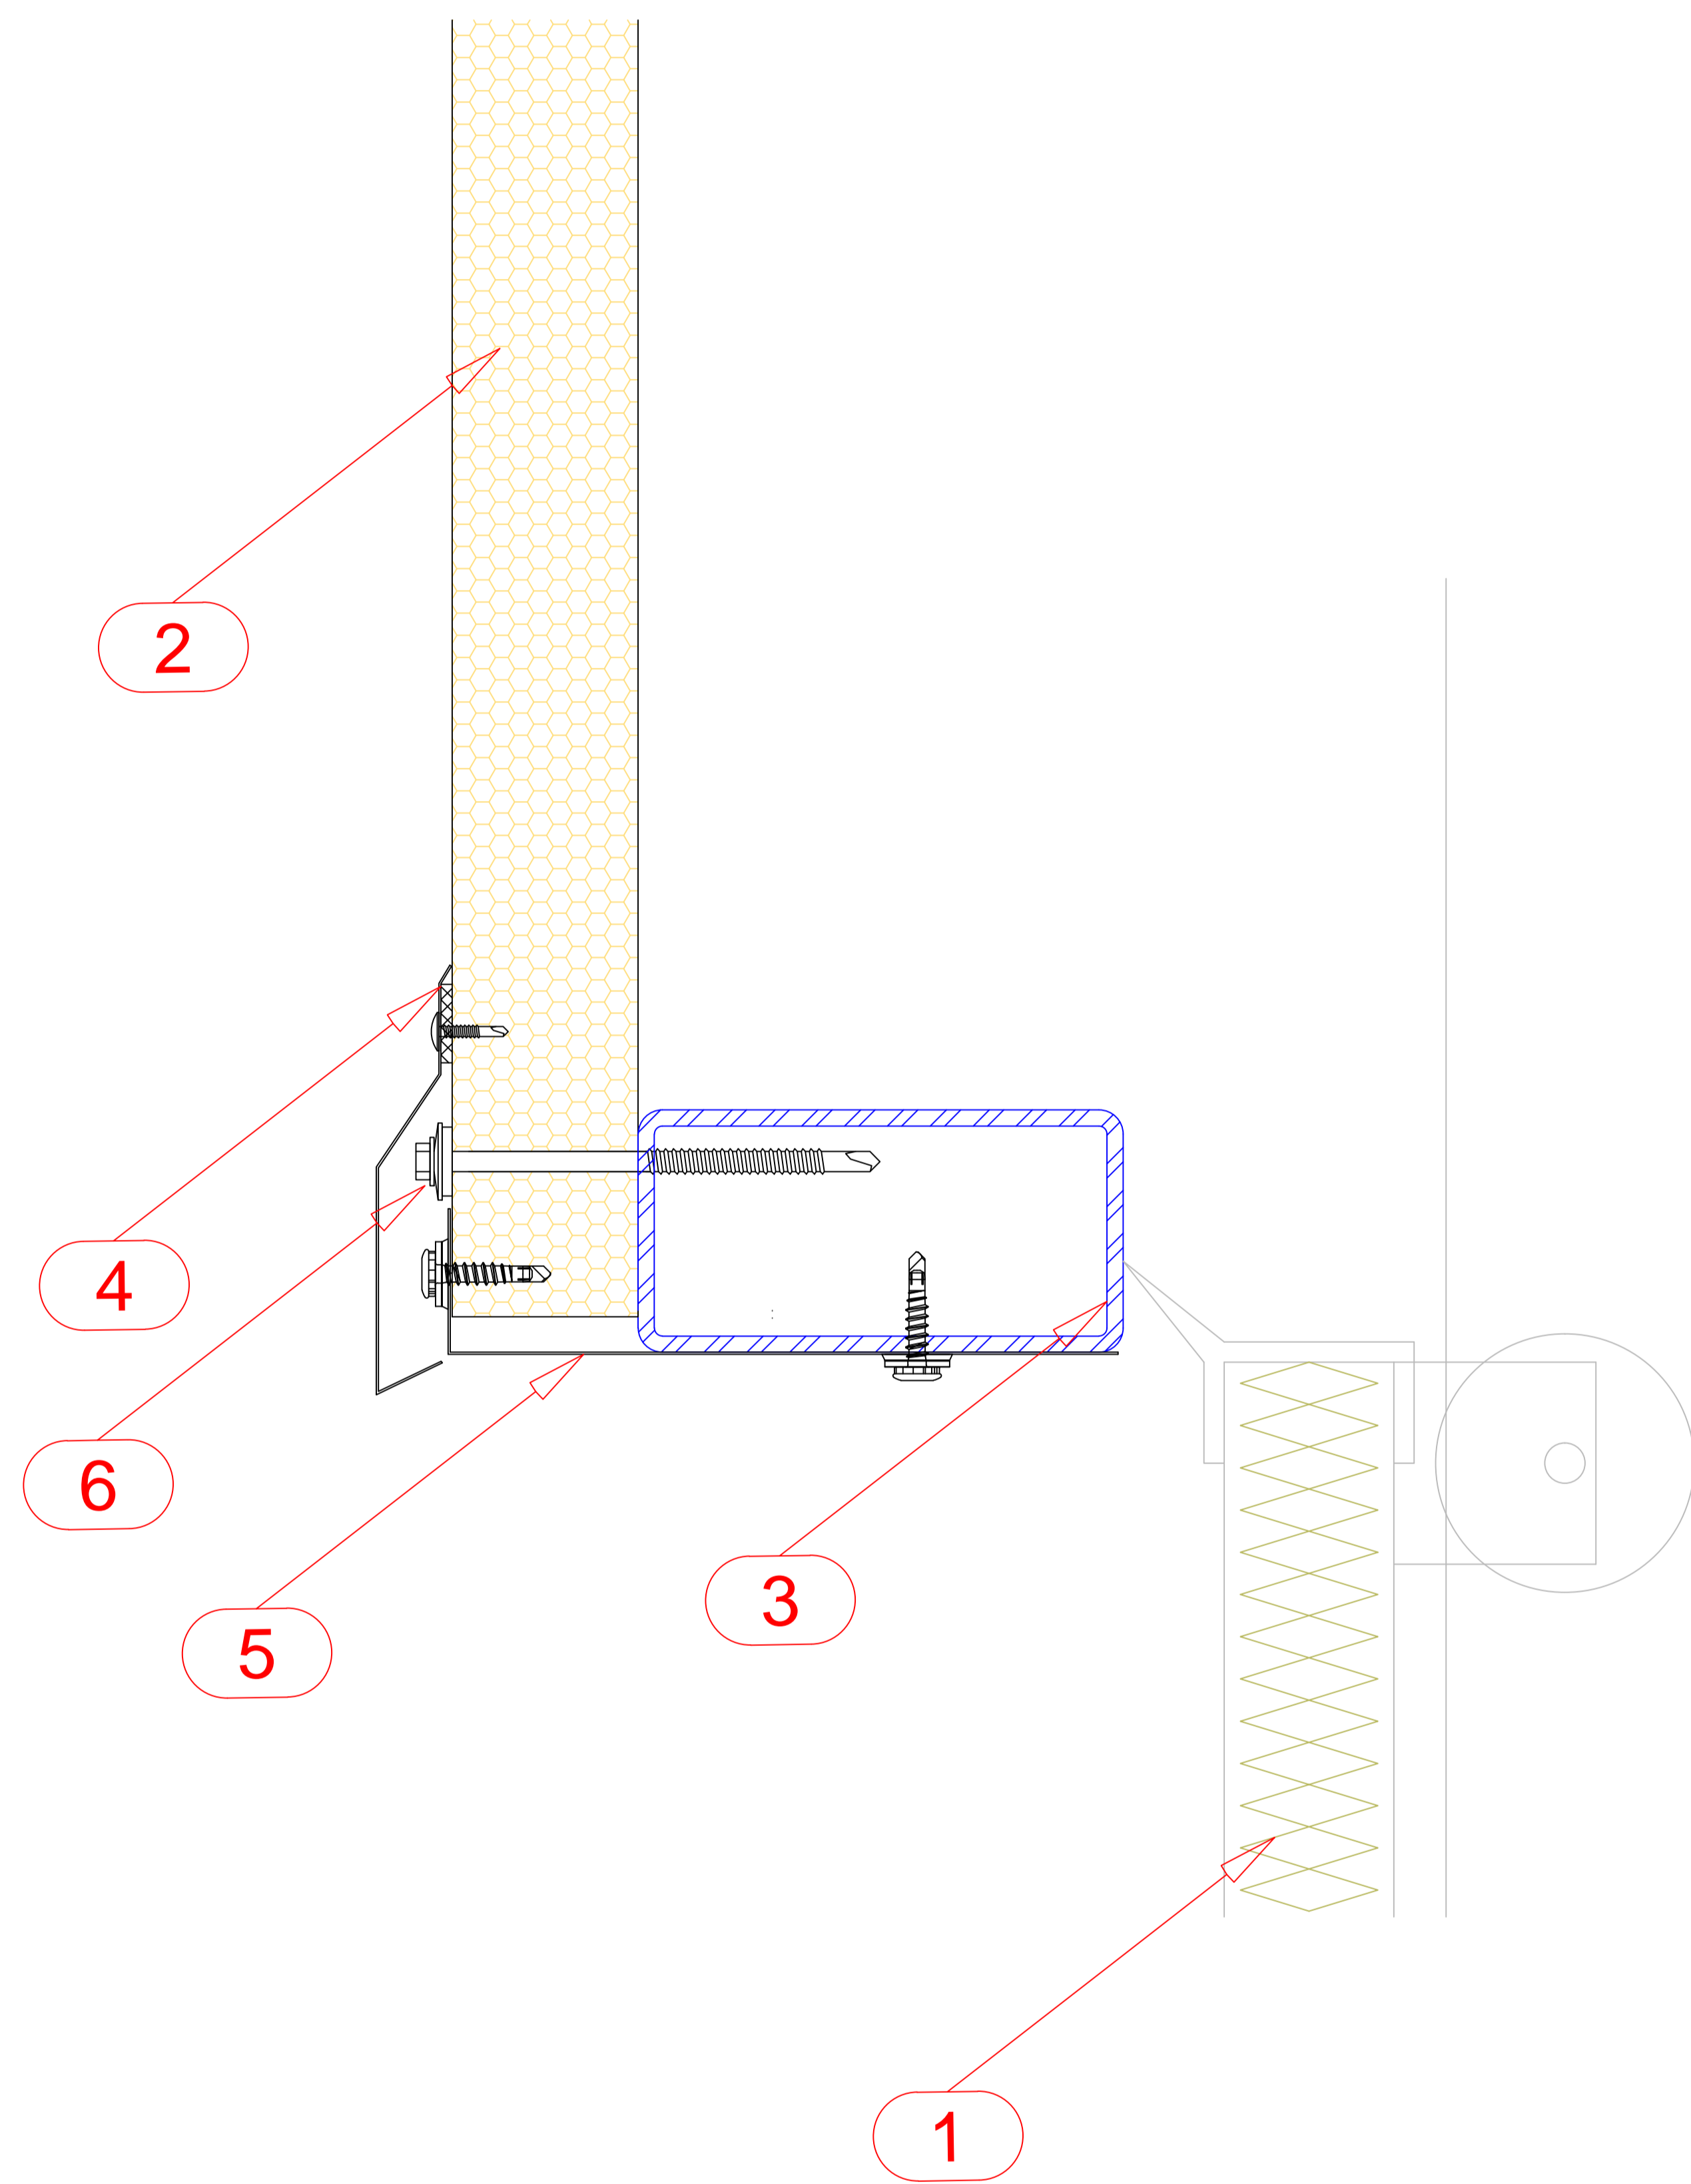

- 1. INDUSTRIAL DOOR
- 2. WALL PANEL
- 3. PURLIN
- 4. SILL FLASHING
- 5. CORNER FLASHING
- 6. FASTENER

The details given in this drawing may change project to project.