

## COPING DETAIL

Date: 21.02.2017


Drawing no: 8

Drawn by:

Rev.

Scale: 1/10

File no: D4

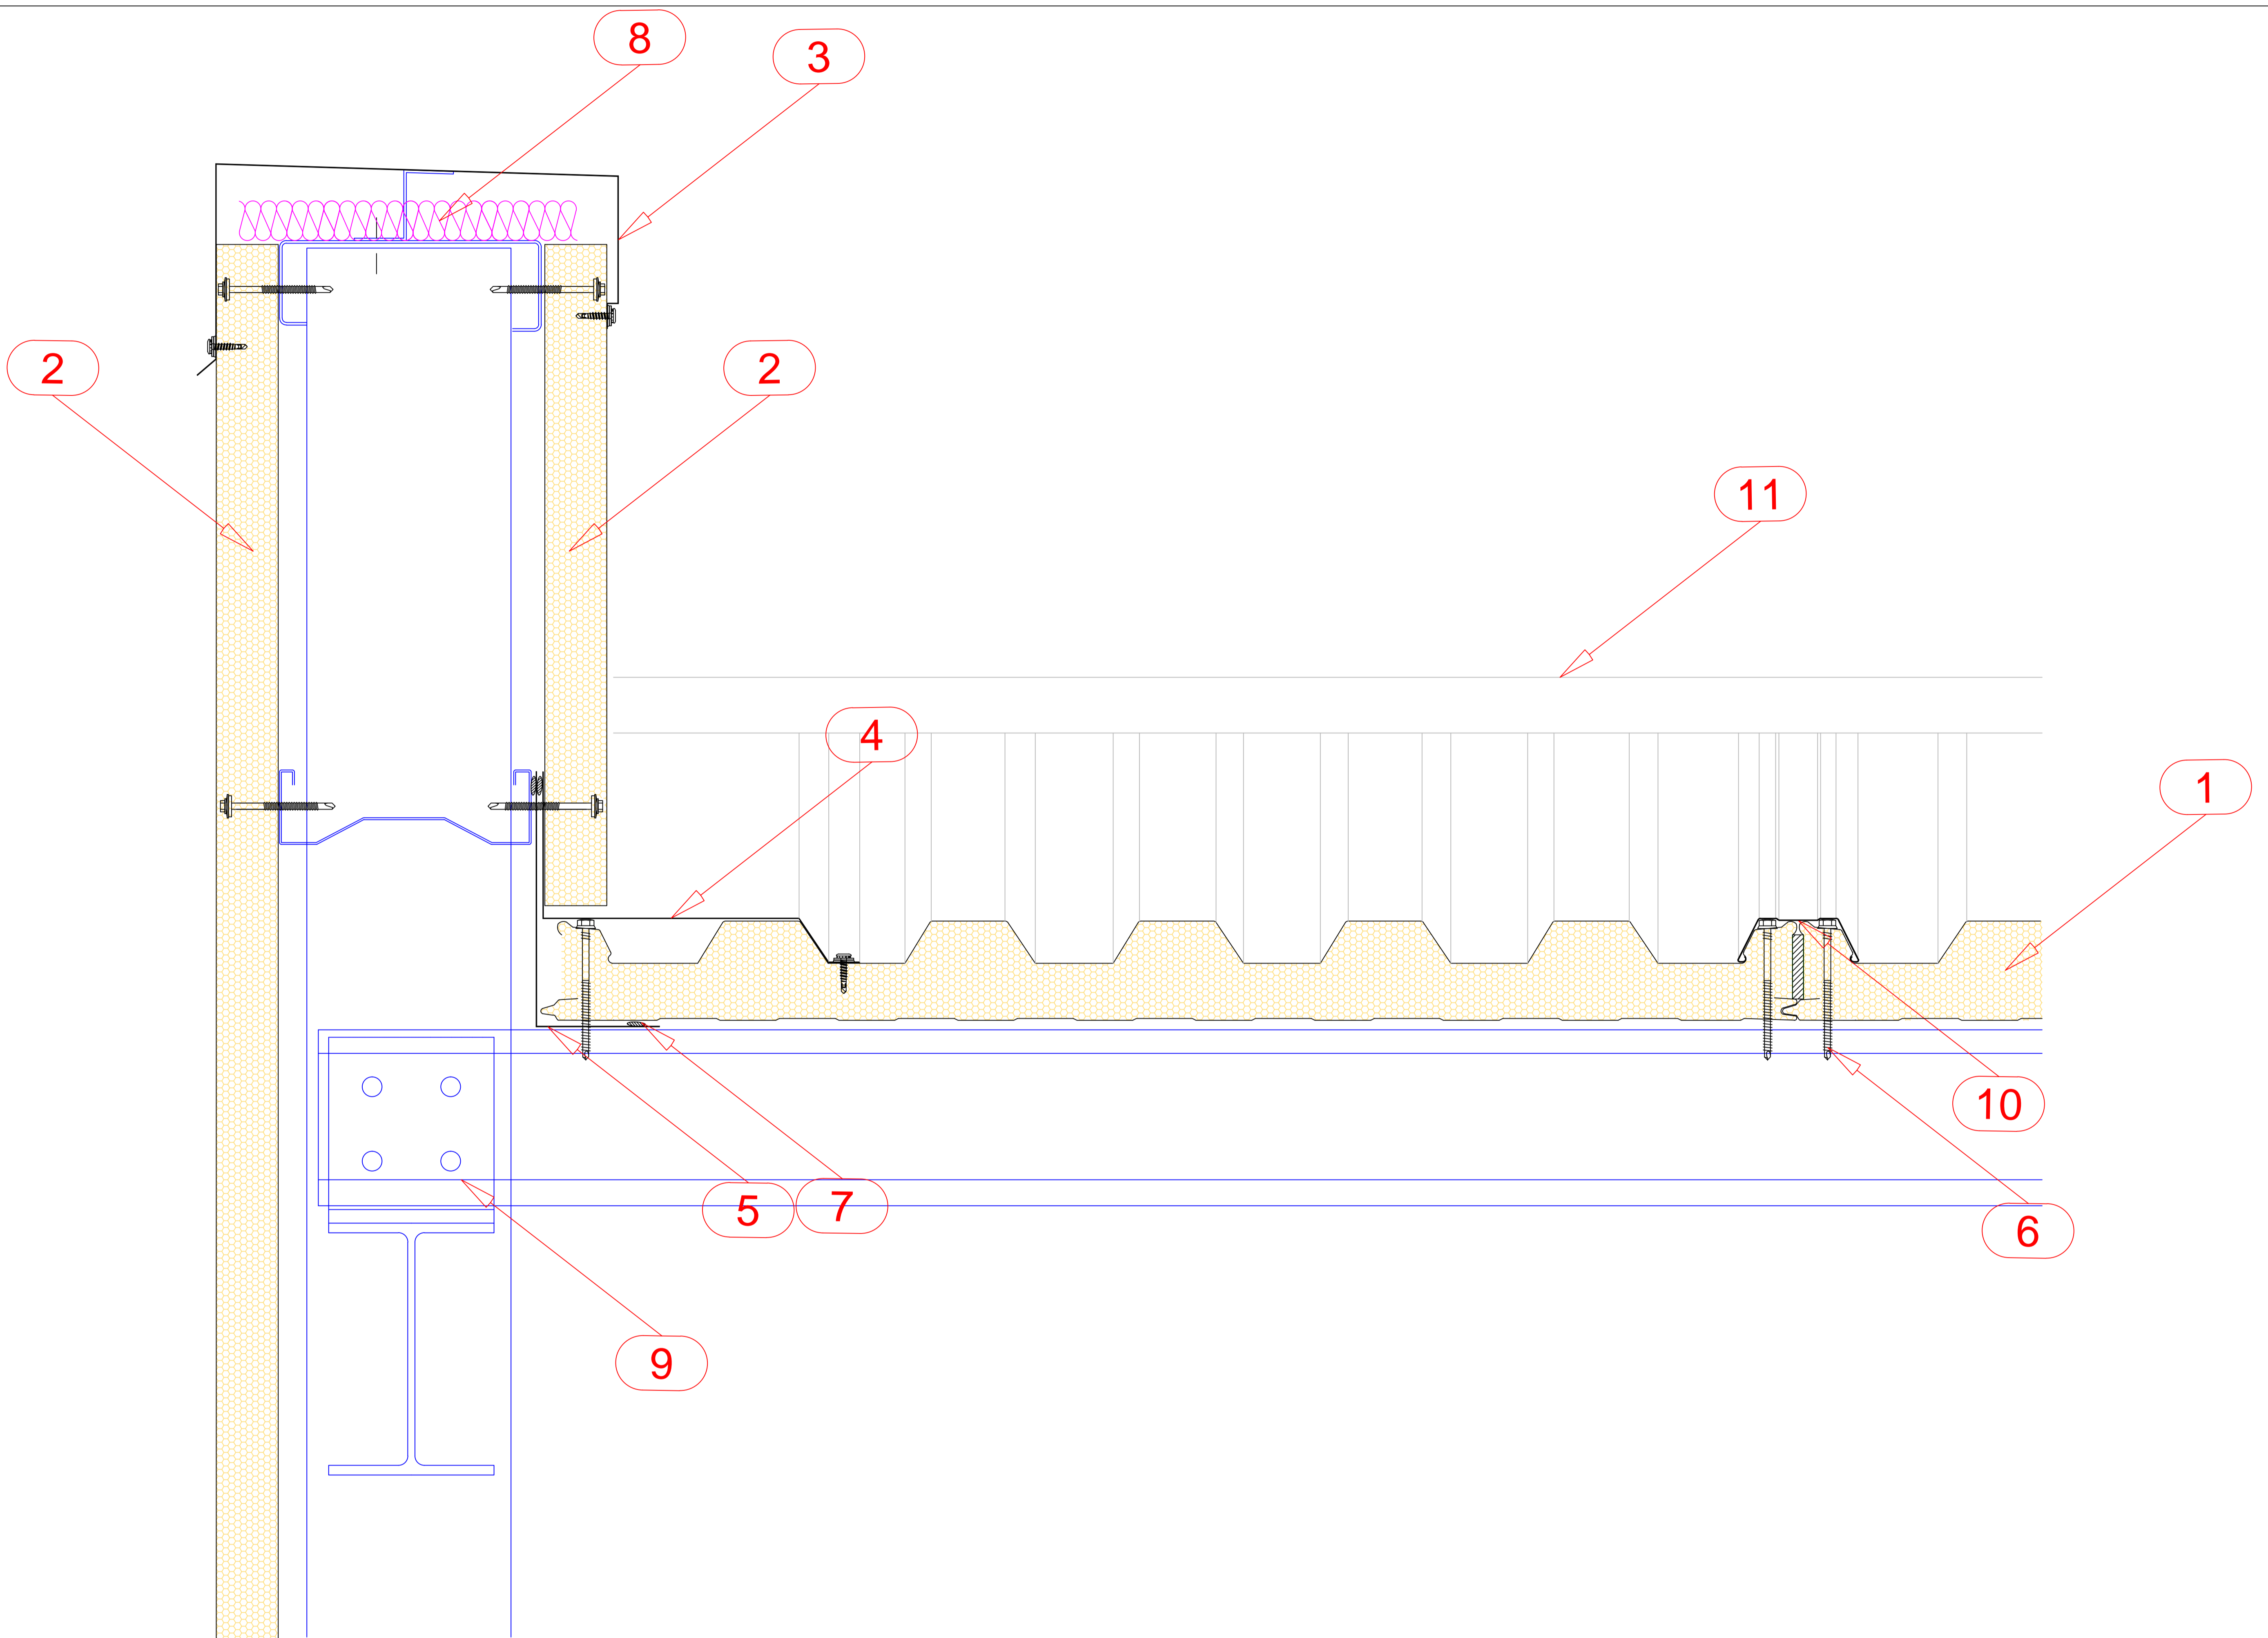

- 1. ROOF PANEL
- 2. WALL PANEL
- 3. COPING FLASHING
- 4. EXTERNAL FLASHING
- 5. INTERNAL FLASHING
- 6. FASTENER
- 7. SEALANT
- 8. THERMAL INSULATION
- 9. PURLIN
- 10. CAP PROFILE
- 11. RIDGE