

MEMBRANE ROOFING PANEL JOINT DETAILS

Date: 02.03.2017


Drawing no: 41

Drawn by:

Rev.

Scale: 1/10

File no: D6

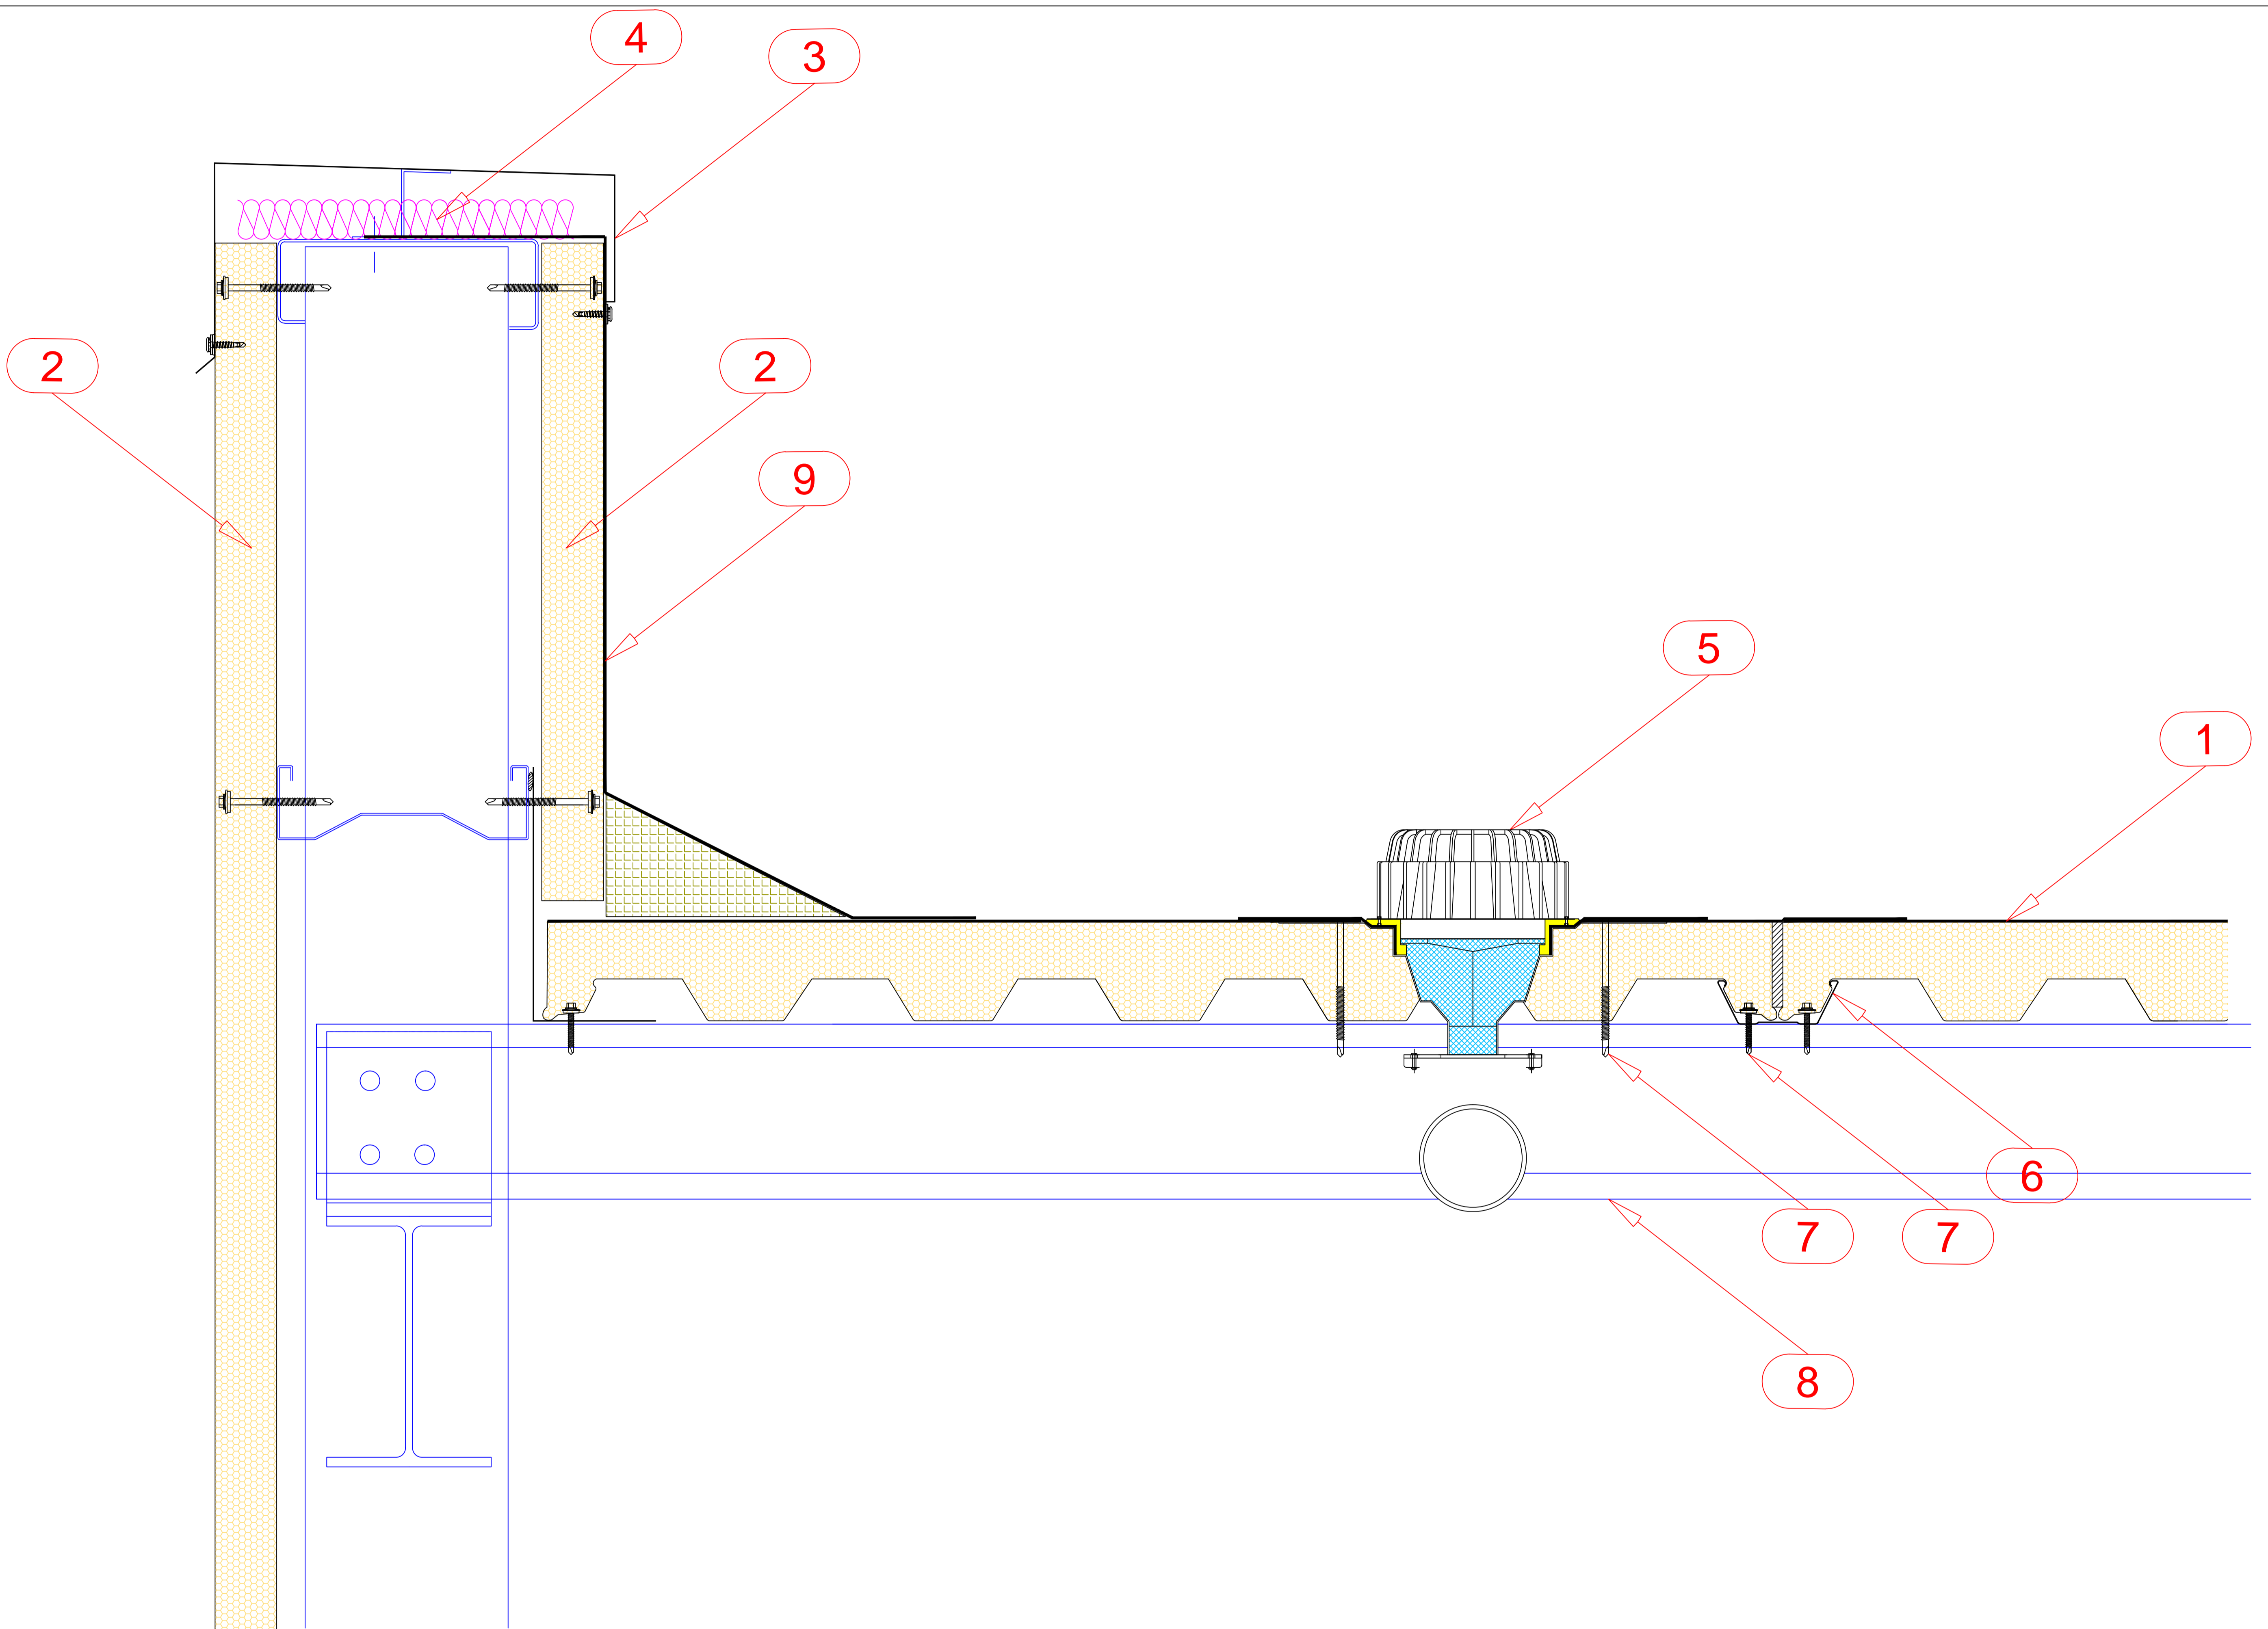

- 1. MEMBRANE ROOF PANEL
- 2. WALL PANEL
- 3. COPING FLASHING
- 4. THERMAL INSULATION
- 5. RAINWATER DRAINAGE SYSTEM
- 6. CAP PROFILE
- 7. FASTENER
- 8. PURLIN
- 9. MEMBRANE