


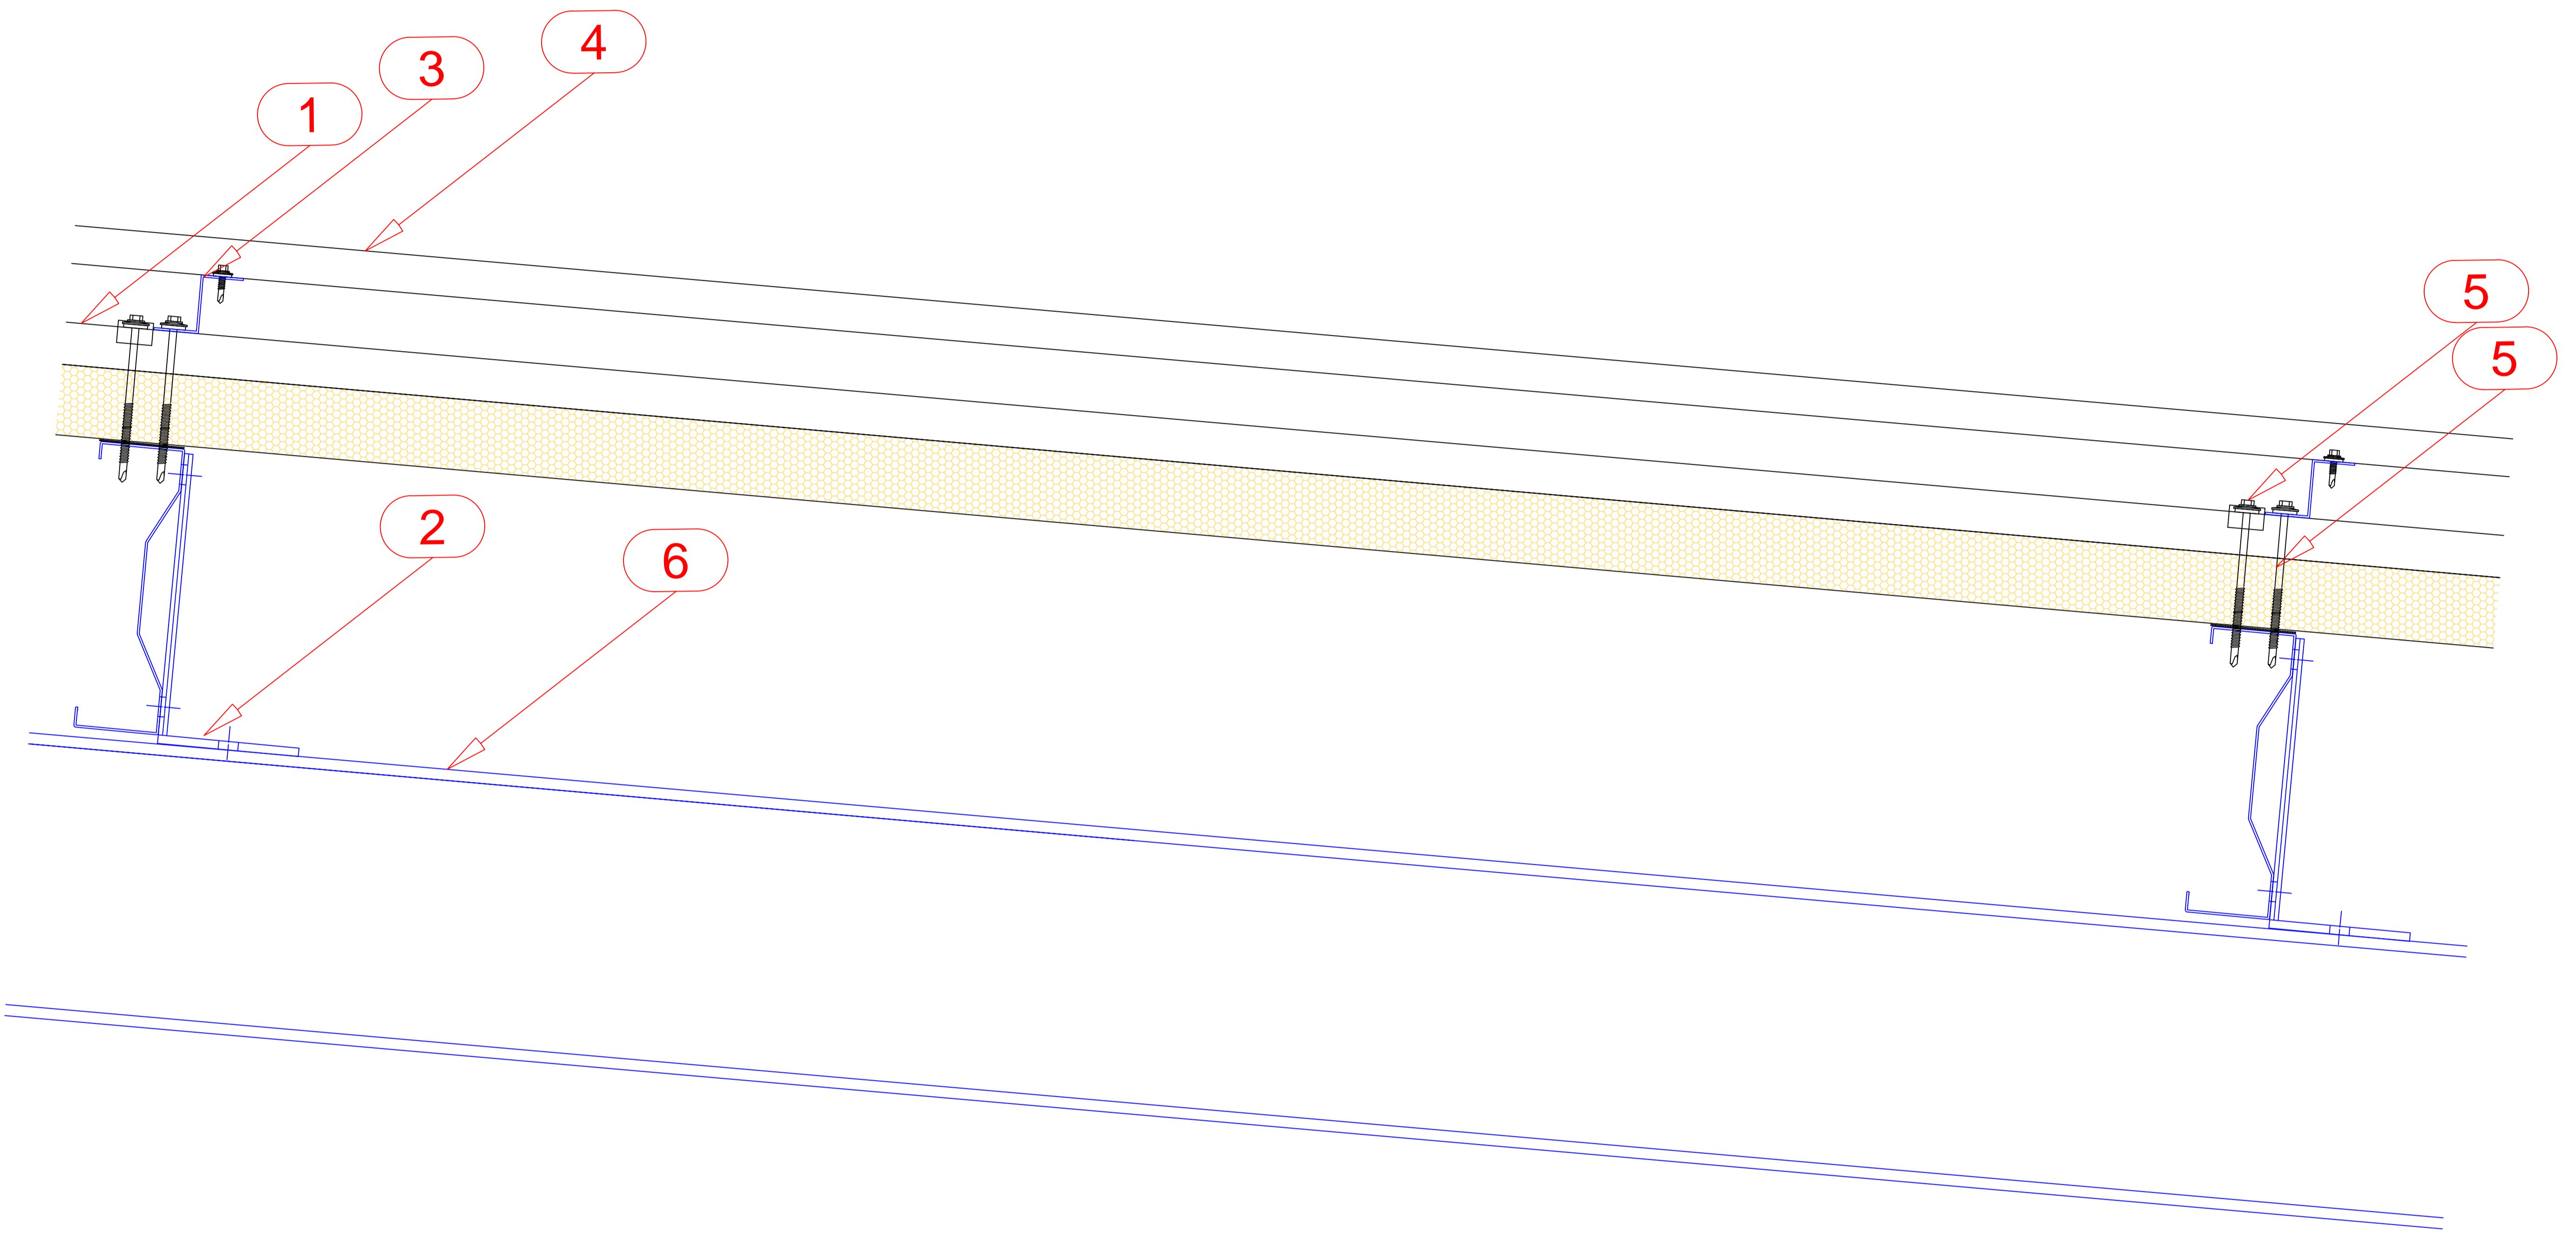

Contents of drawing:

CORRUGATED SHEET OVER ROOF PANEL

Date:	24.02.2017	Drawing no:	24
Drawn by:		Rev.:	
Scale:	1/10	File no:	



- 1. ROOF PANEL
- 2. PURLIN
- 3. SECONDARY PURLIN SYSTEM
- 4. CORRUGATED SHEET
- 5. FASTENER
- 6. STEEL CONSTRUCTION