

CURVED EAVE DETAIL

Date: 27.02.2017


Drawing no: 28

Drawn by:

Rev.

Scale: 1/10

File no:

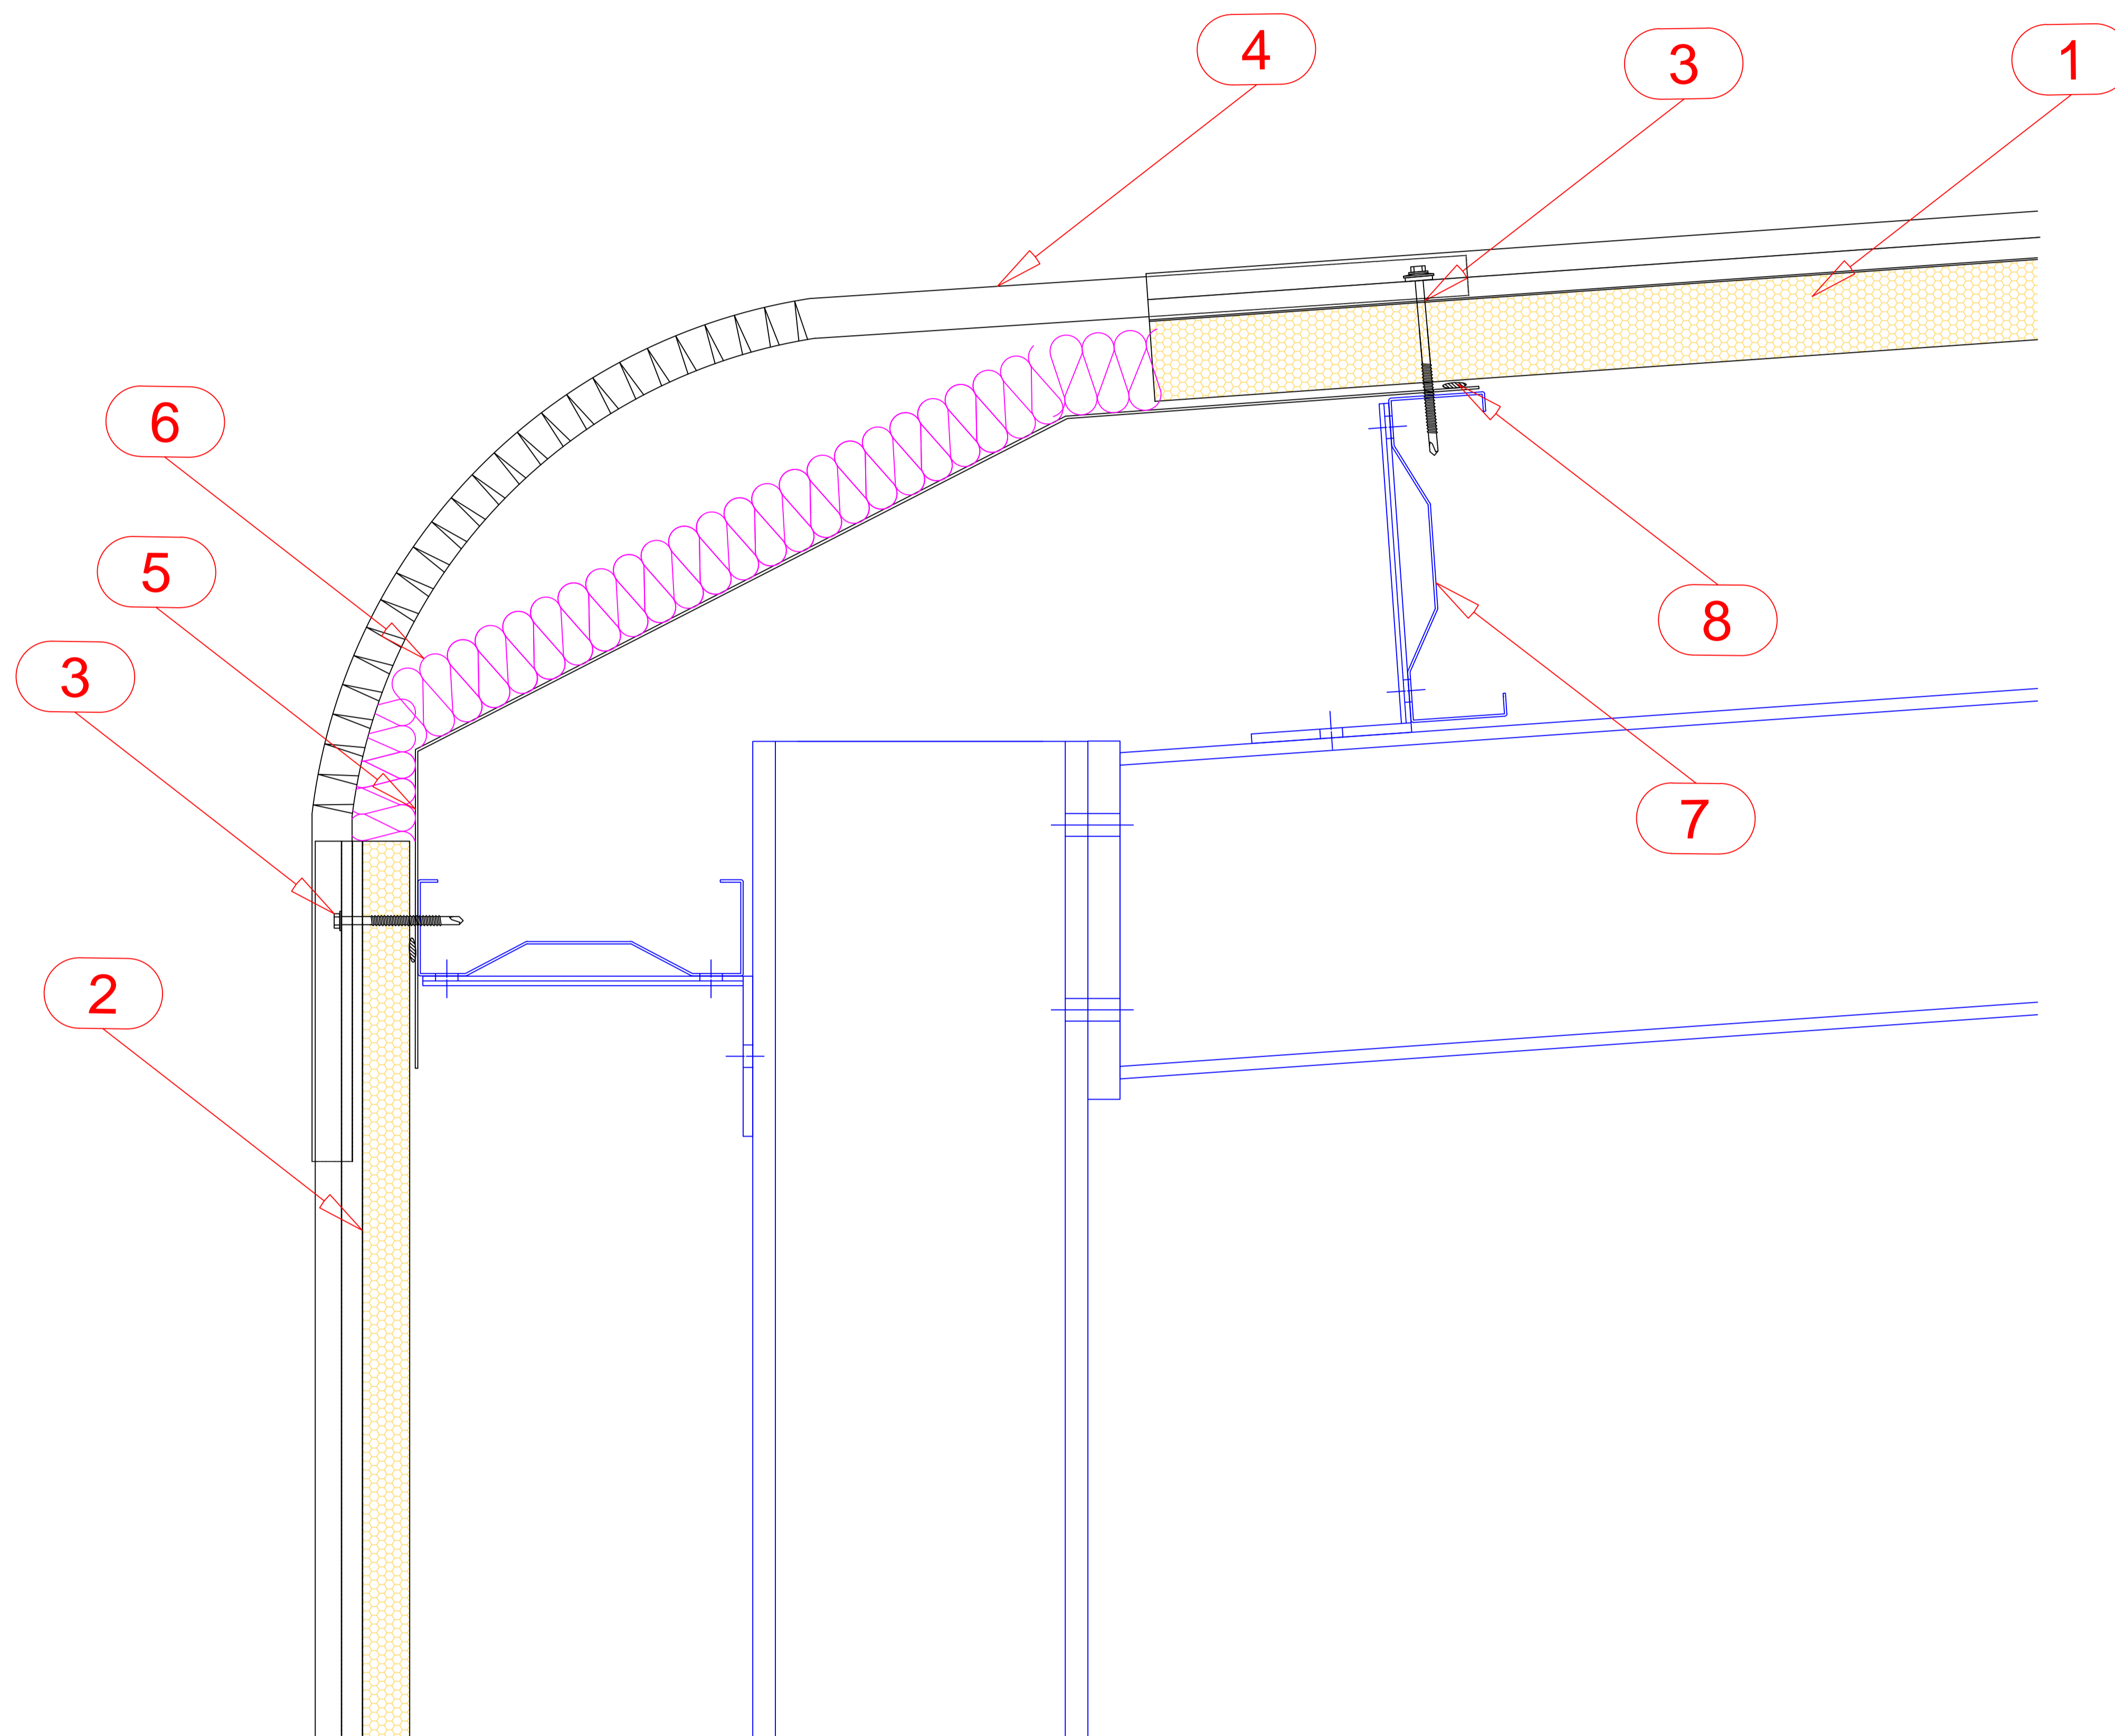

- 1. ROOF PANEL WITH CAP PROFILE
- 2. WALL PANEL WITH CAP PROFILE
- 3. FASTENER
- 4. CURVED CORRUGATED SHEET
- 5. INTERNAL FLASHING
- 6. THERMAL INSULATION
- 7. PURLIN
- 8. SEALANT