

Contents of drawing:

SHED RIDGE DETAIL

Date: 20.02.2017


Drawing no:

Drawn by:

Rev. 01

Scale: 1/5

File no:

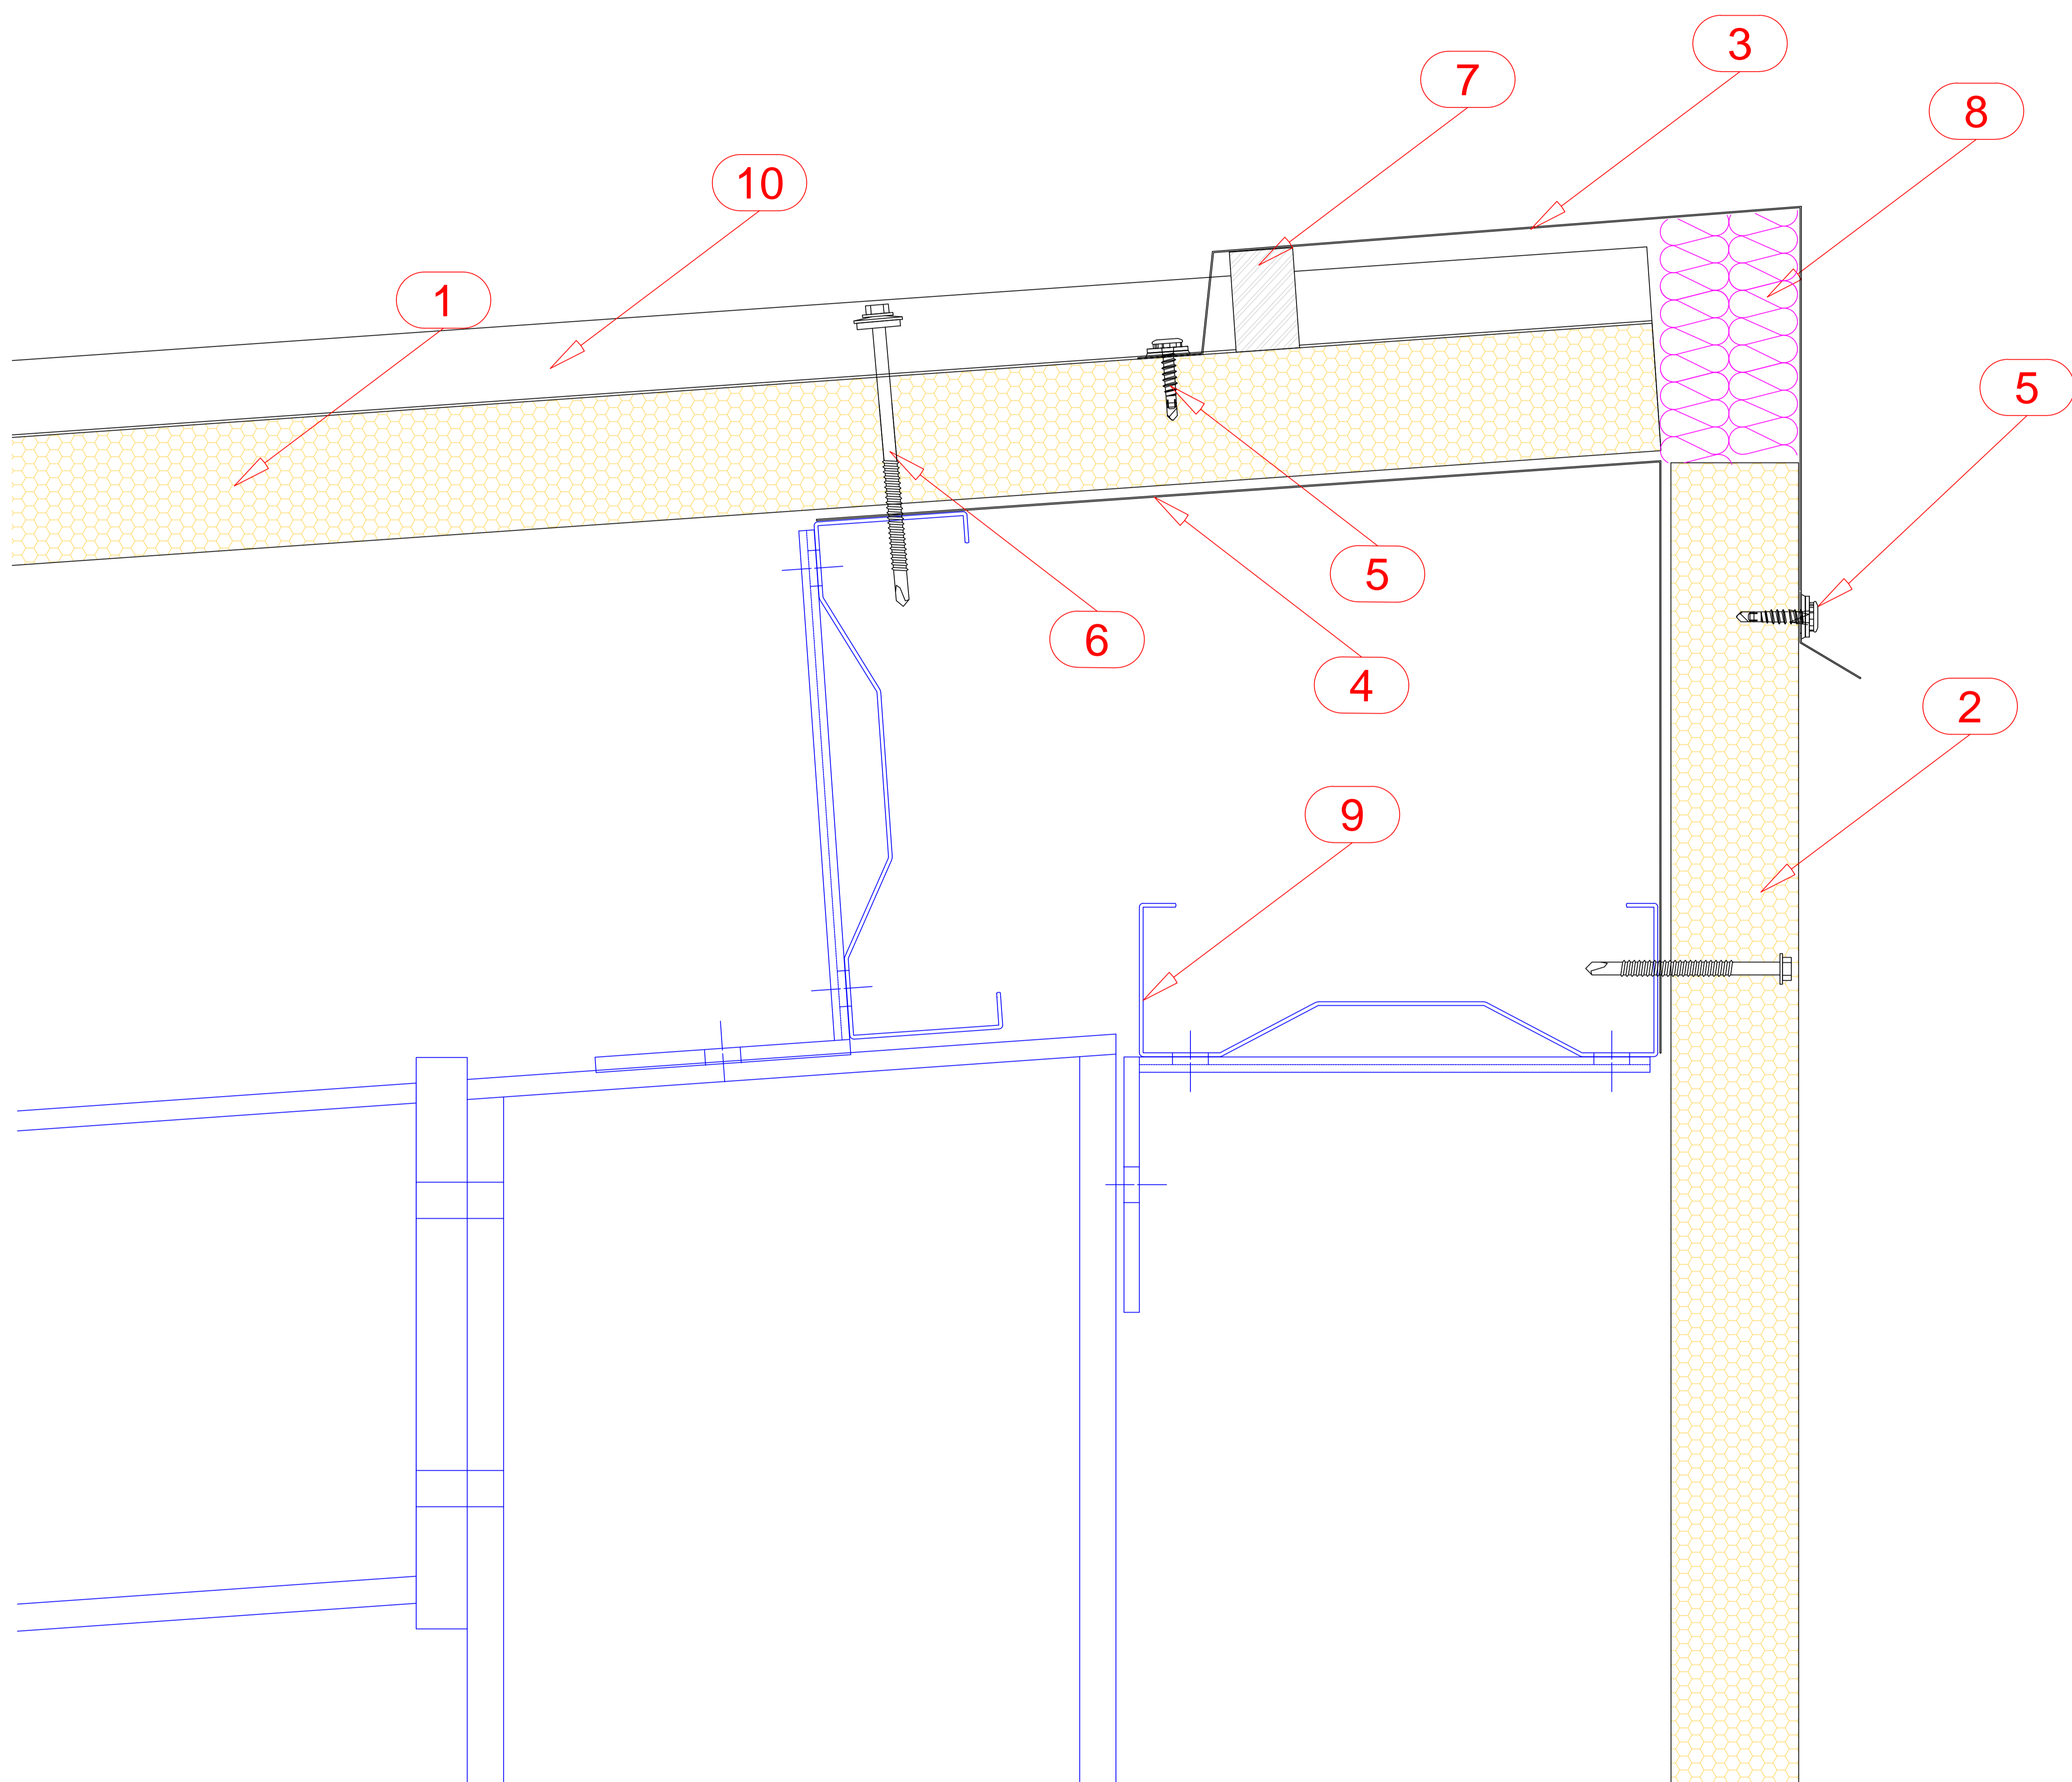

- 1. ROOF PANEL
- 2. WALL PANEL
- 3. SHED RIDGE FLASHING
- 4. INTERNAL SHED RIDGE FLASHING
- 5. FASTENER
- 6. FASTENER
- 7. SEALANT
- 8. THERMAL INSULATION
- 9. PURLIN
- 10. CAP PROFILE